


OPEN PIT

2-PHASE
SEPARATOR
36" X 10'
(NOT USED)

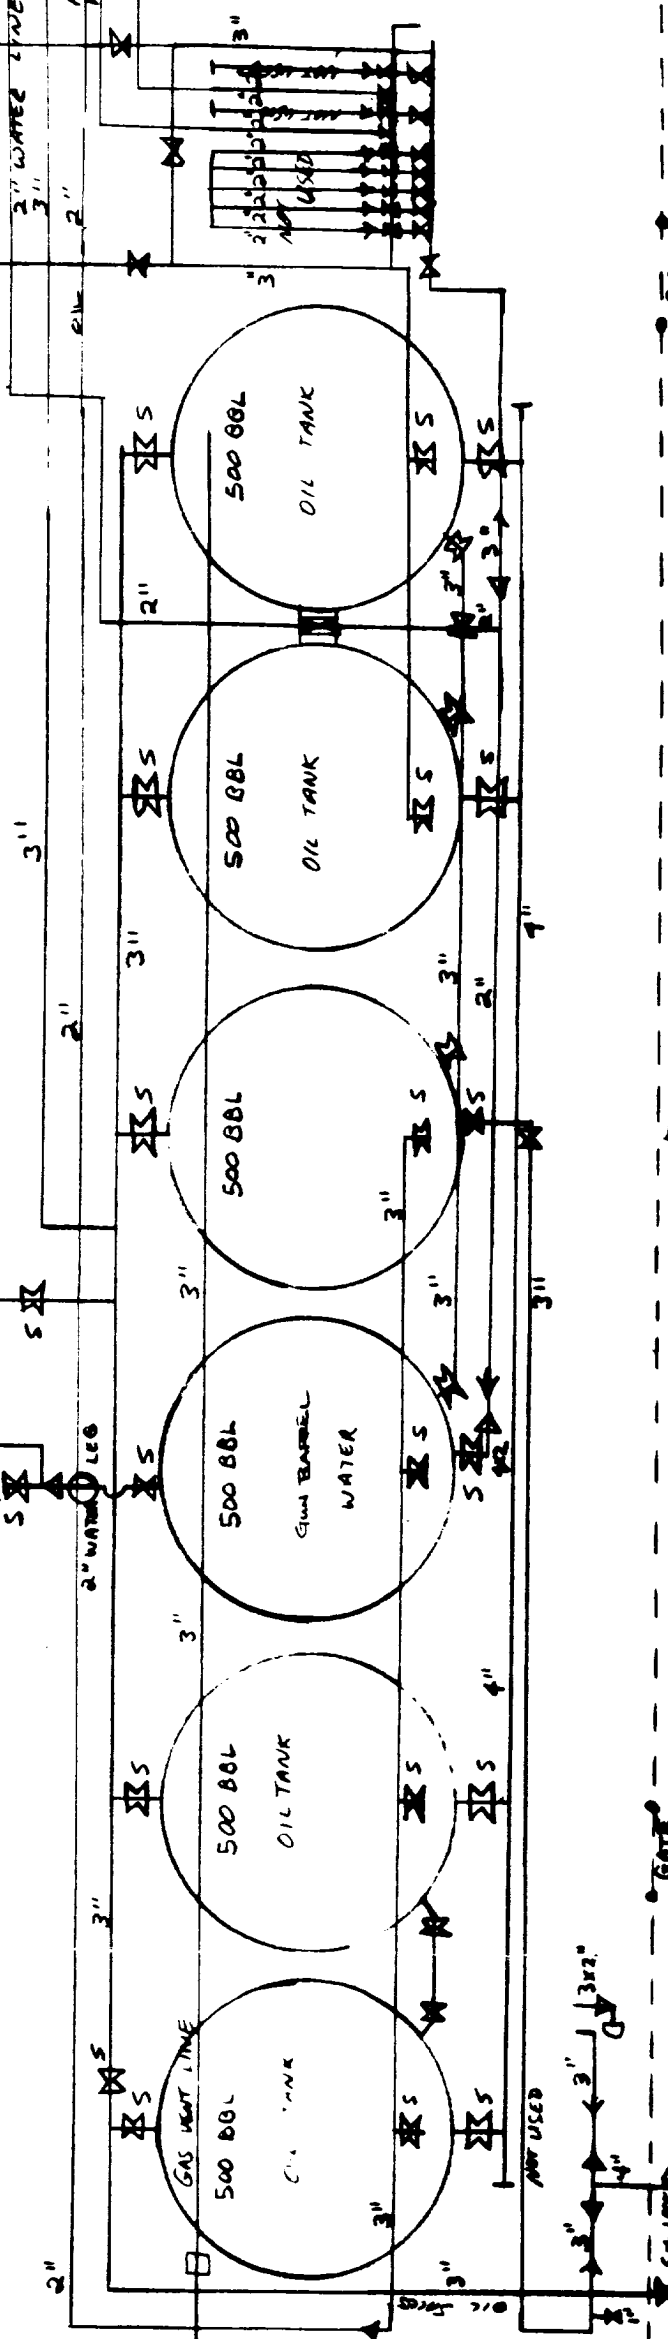

NO.	REVISION	BY	DATE	LEGEND	FOR BIDS	FOR APPR	FOR CONST	PHILLIPS PETROLEUM COMPANY	FILE CODE
		CHRD	APP'D	☒ -VALUE S-SEALED				BARTLESVILLE, OKLAHOMA	JA NO.
				☐ -PRESS. RELIEF VALVE	BULL				AFE NO.
					CHECK				SCALE
					VALUE				NO SCALE
					REDUCED				DWG NO.
					APP'D				SH NO.
								LUSK DEEP UNIT "A" BATTERY	
								NWNE 19-19-S-32 E	
								LEA COUNTY, NEW MEXICO	