


DIAGRAMATIC SKETCH OF DUAL COMPLETION
TIDEWATER OIL COMPANY
STATE "AN" NO. 8
VACUUM POOL

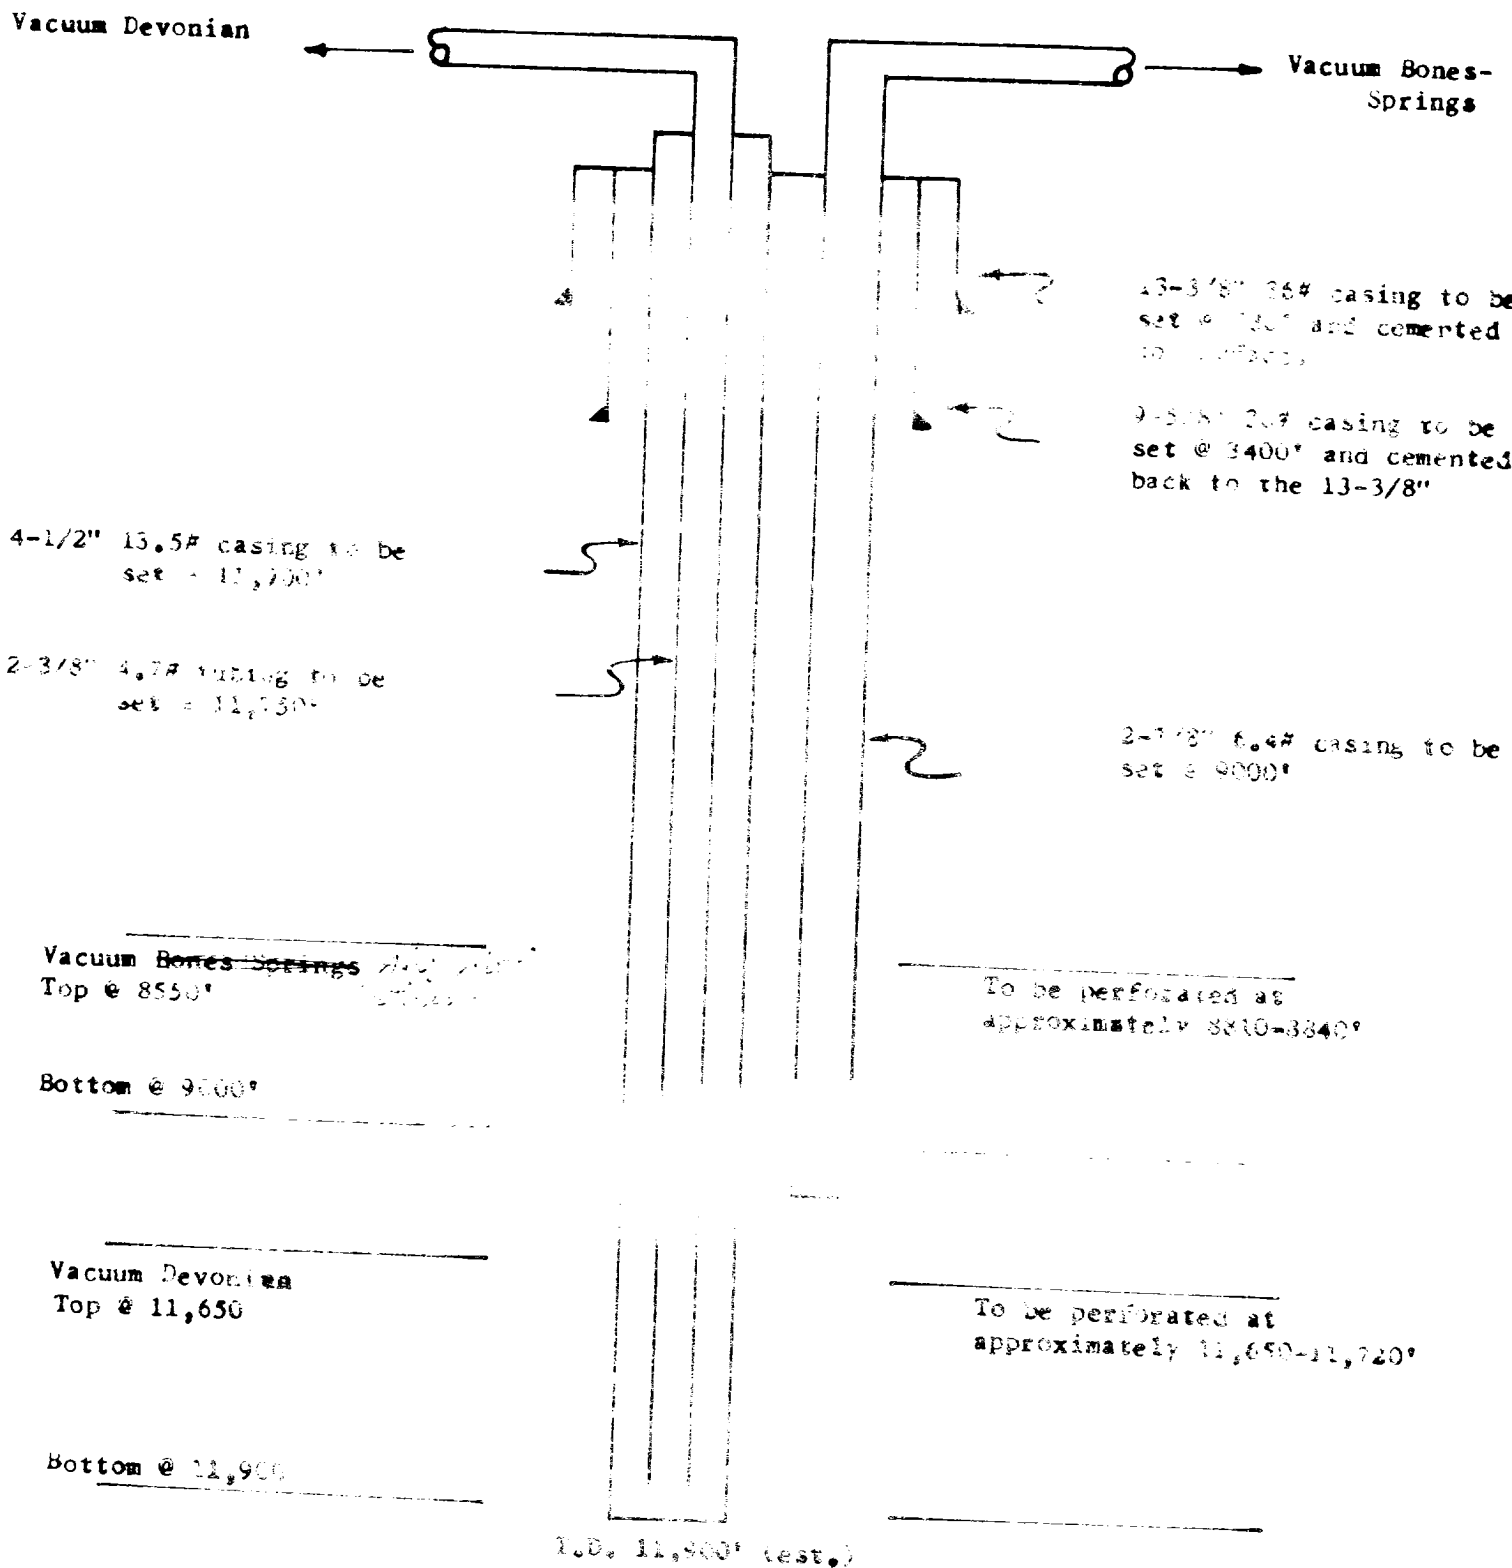

LOCATION: Unit 2, Section 7, T18N, R31E, Lea County, New Mexico

FIELD: Vacuum

NOTE: Cementing will be through both casing strings with sufficient volume to tie in the 9-5/8" intermediate casing string.