


DIAGRAMMATIC SKETCH OF PIPE COMPLETION INSTALLATION (TUBINGLESS)

Note: Bull plugged short 2-7/8" casing string and cemented down 2nd & 3rd 2-7/8" strings w/1600 sx Class "C", 4% gel. Cement top at 2490'.

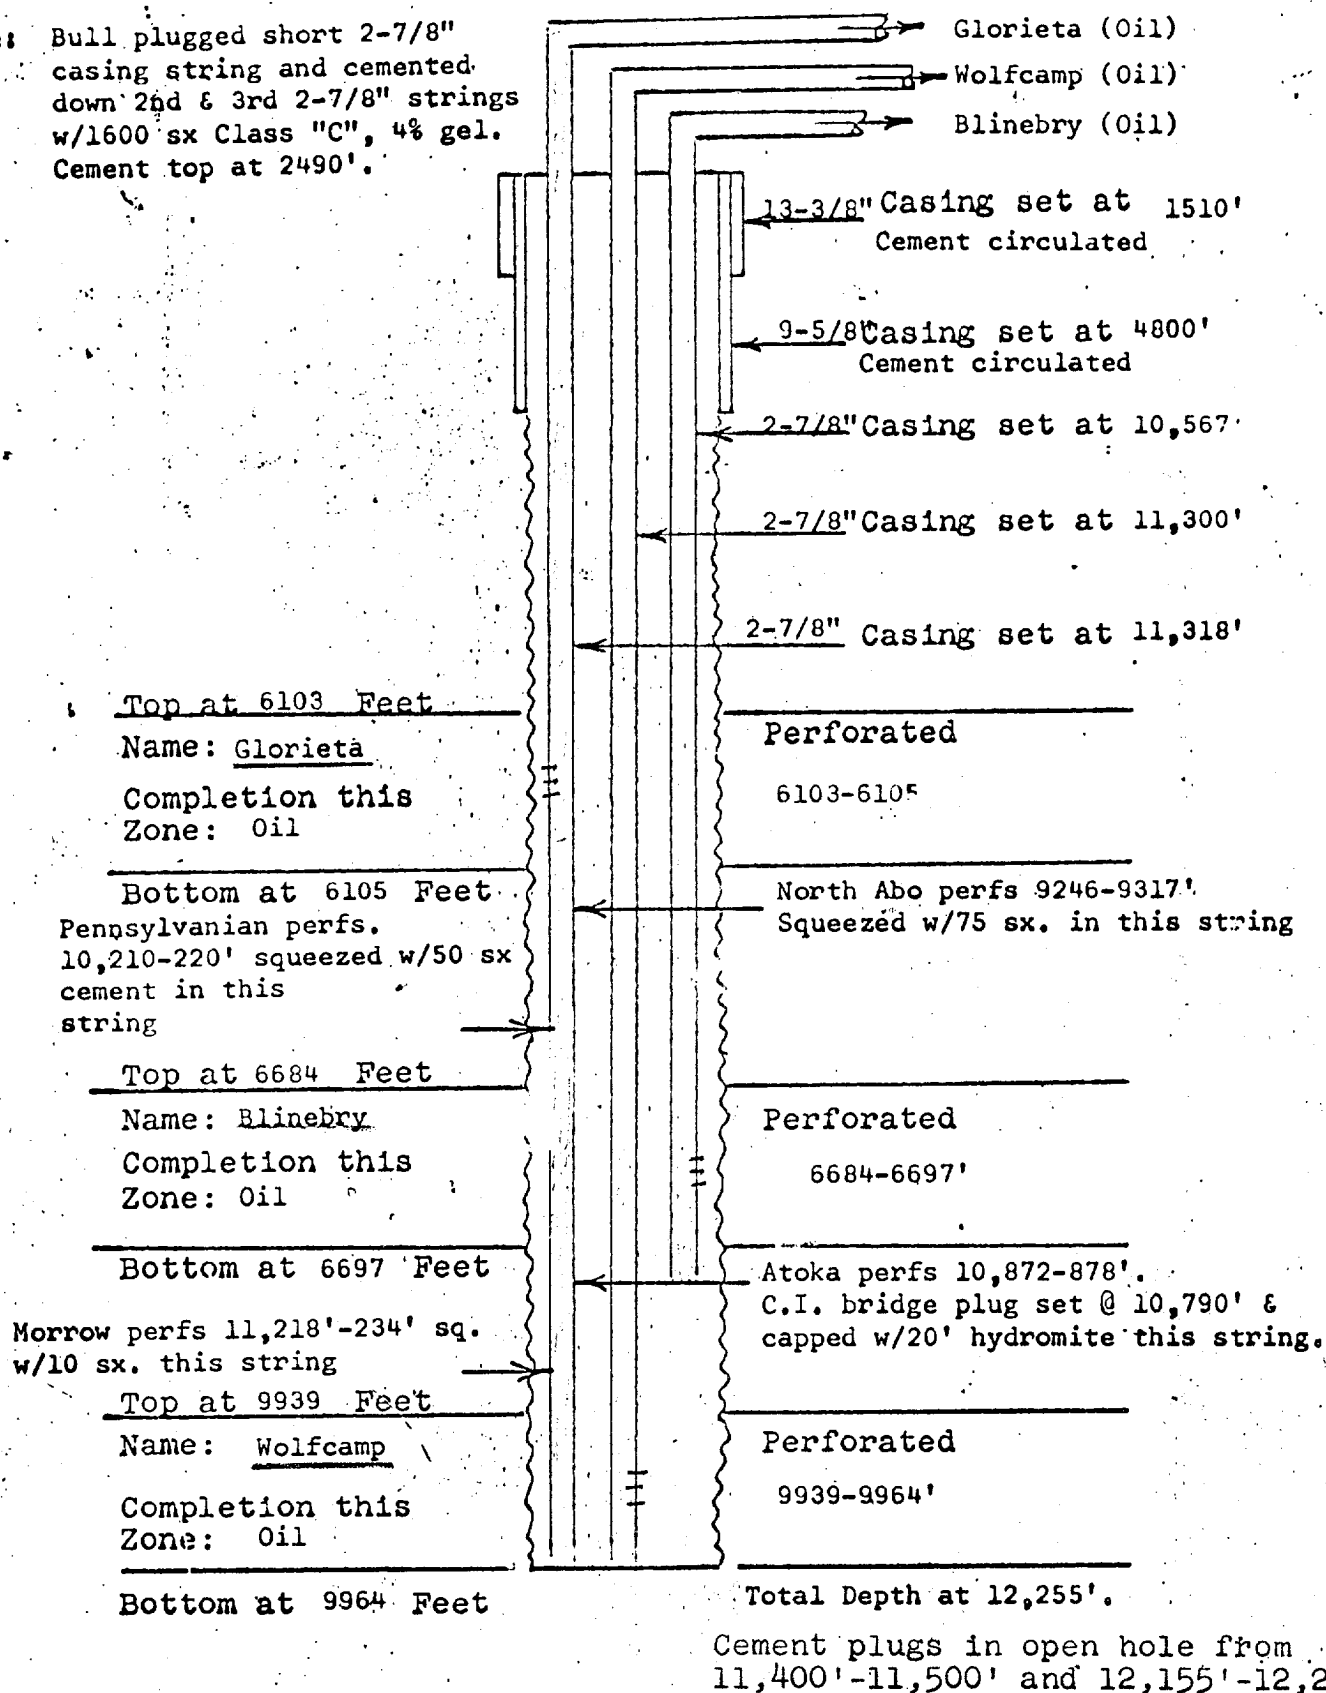

TEXACO Inc.

LEASE: State of New Mexico "L" Well No. 6
 FIELD: Vacuum (Glorieta, Blinebry, Wolfcamp)
 DATE: December 12, 1963