


ELEV: 3750' DF
ZERO: 14' AGL

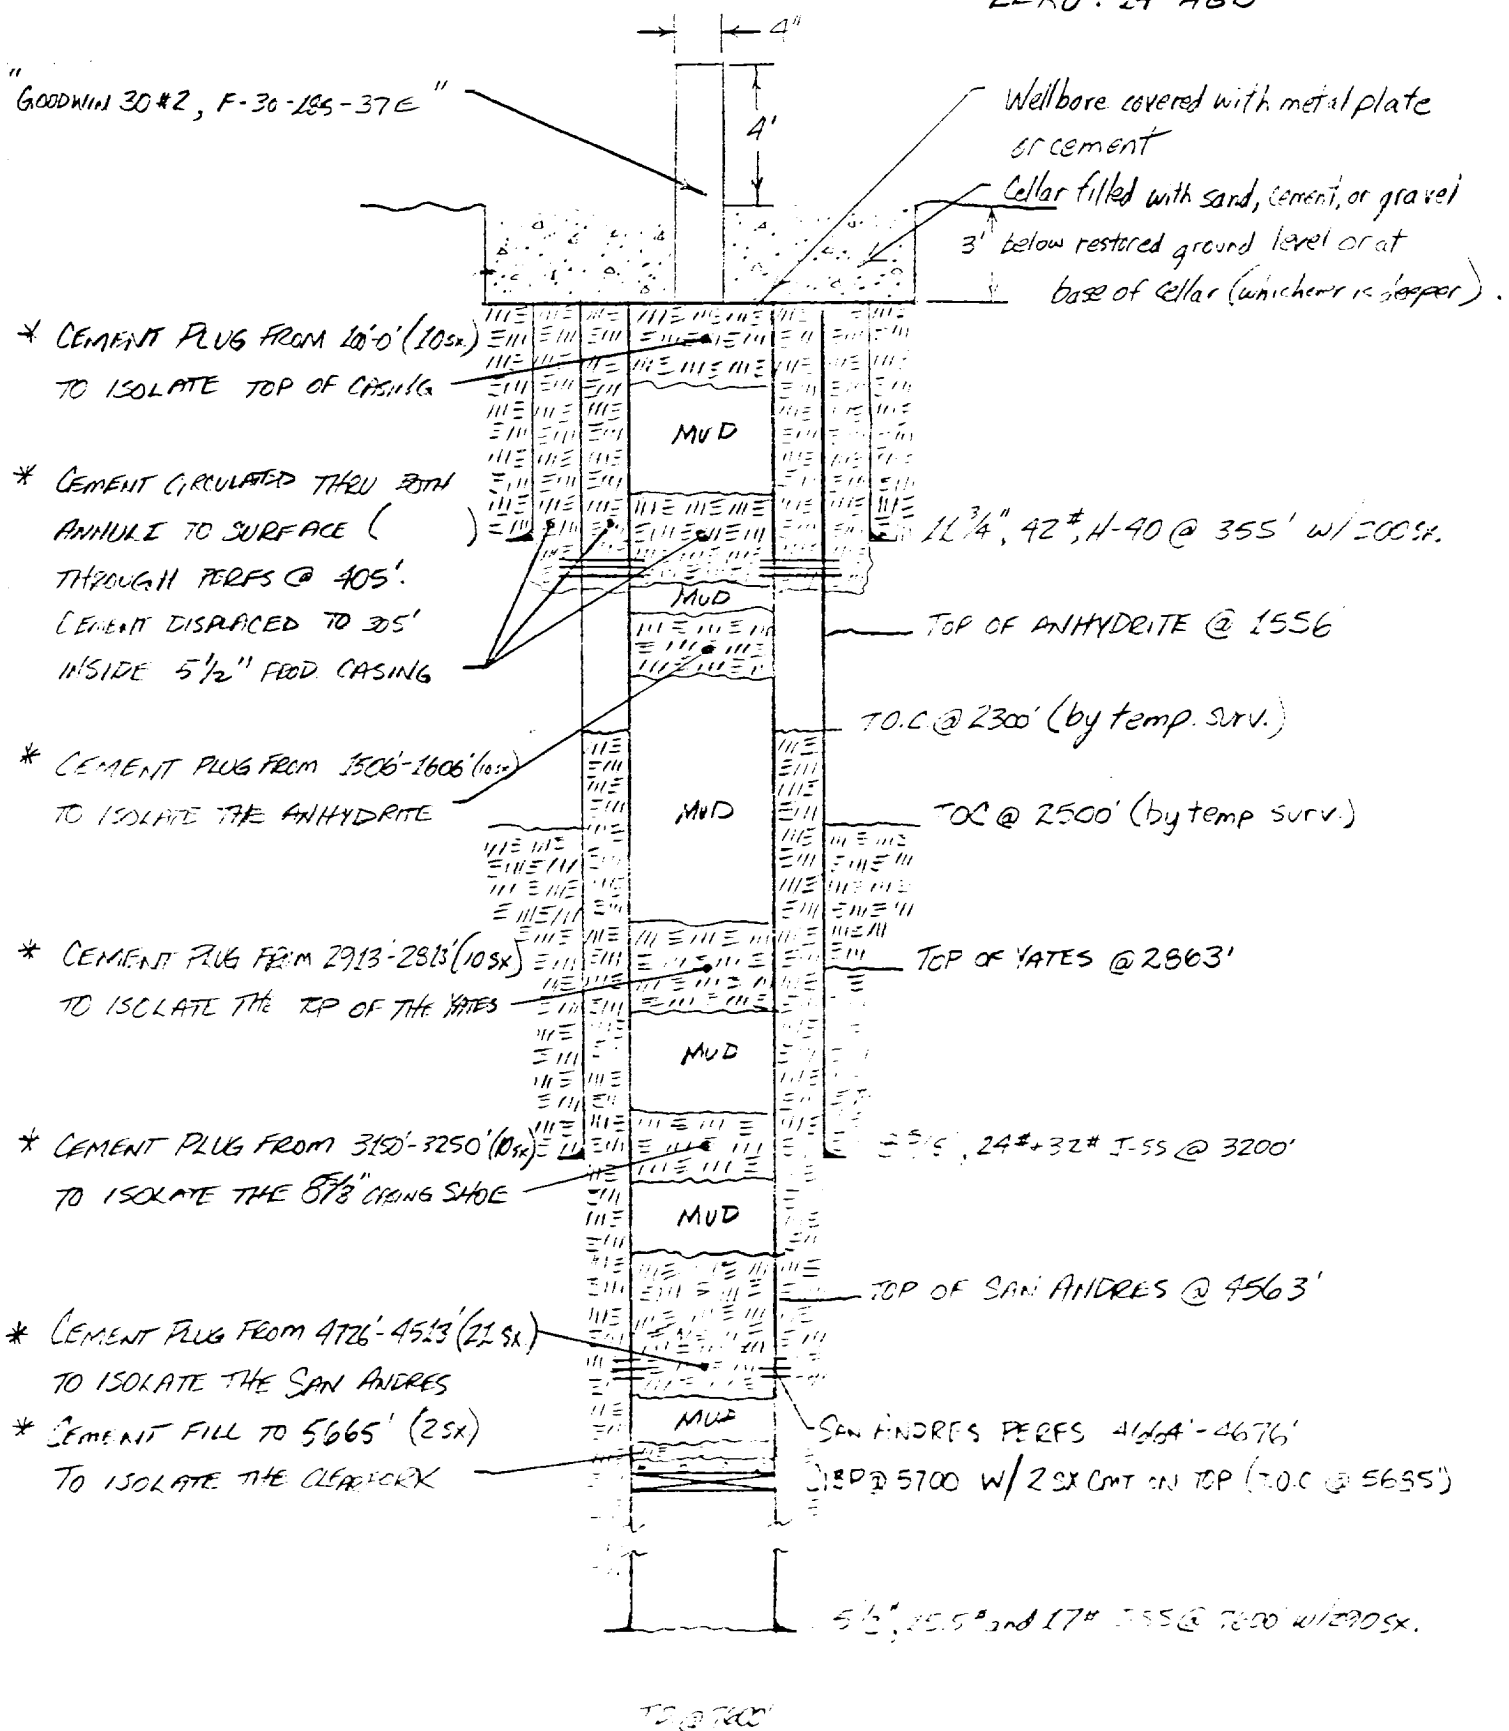

BAH

12-1-86

GOODWIN 30 #2
PROPOSED P&A CONDITIONS