


# DIAGRAMMATIC SKETCH OF A WELL SHOWING DUAL COMPLETION INSTALLATION (TUBINGLESS)

Note: 2-7/8" casing cemented with 1700 sx Class "C", 8% gel, and 800 sx Class "C", 4% gel. Cement volume equals 250% of the calculated annular volume from TD to int. casing.

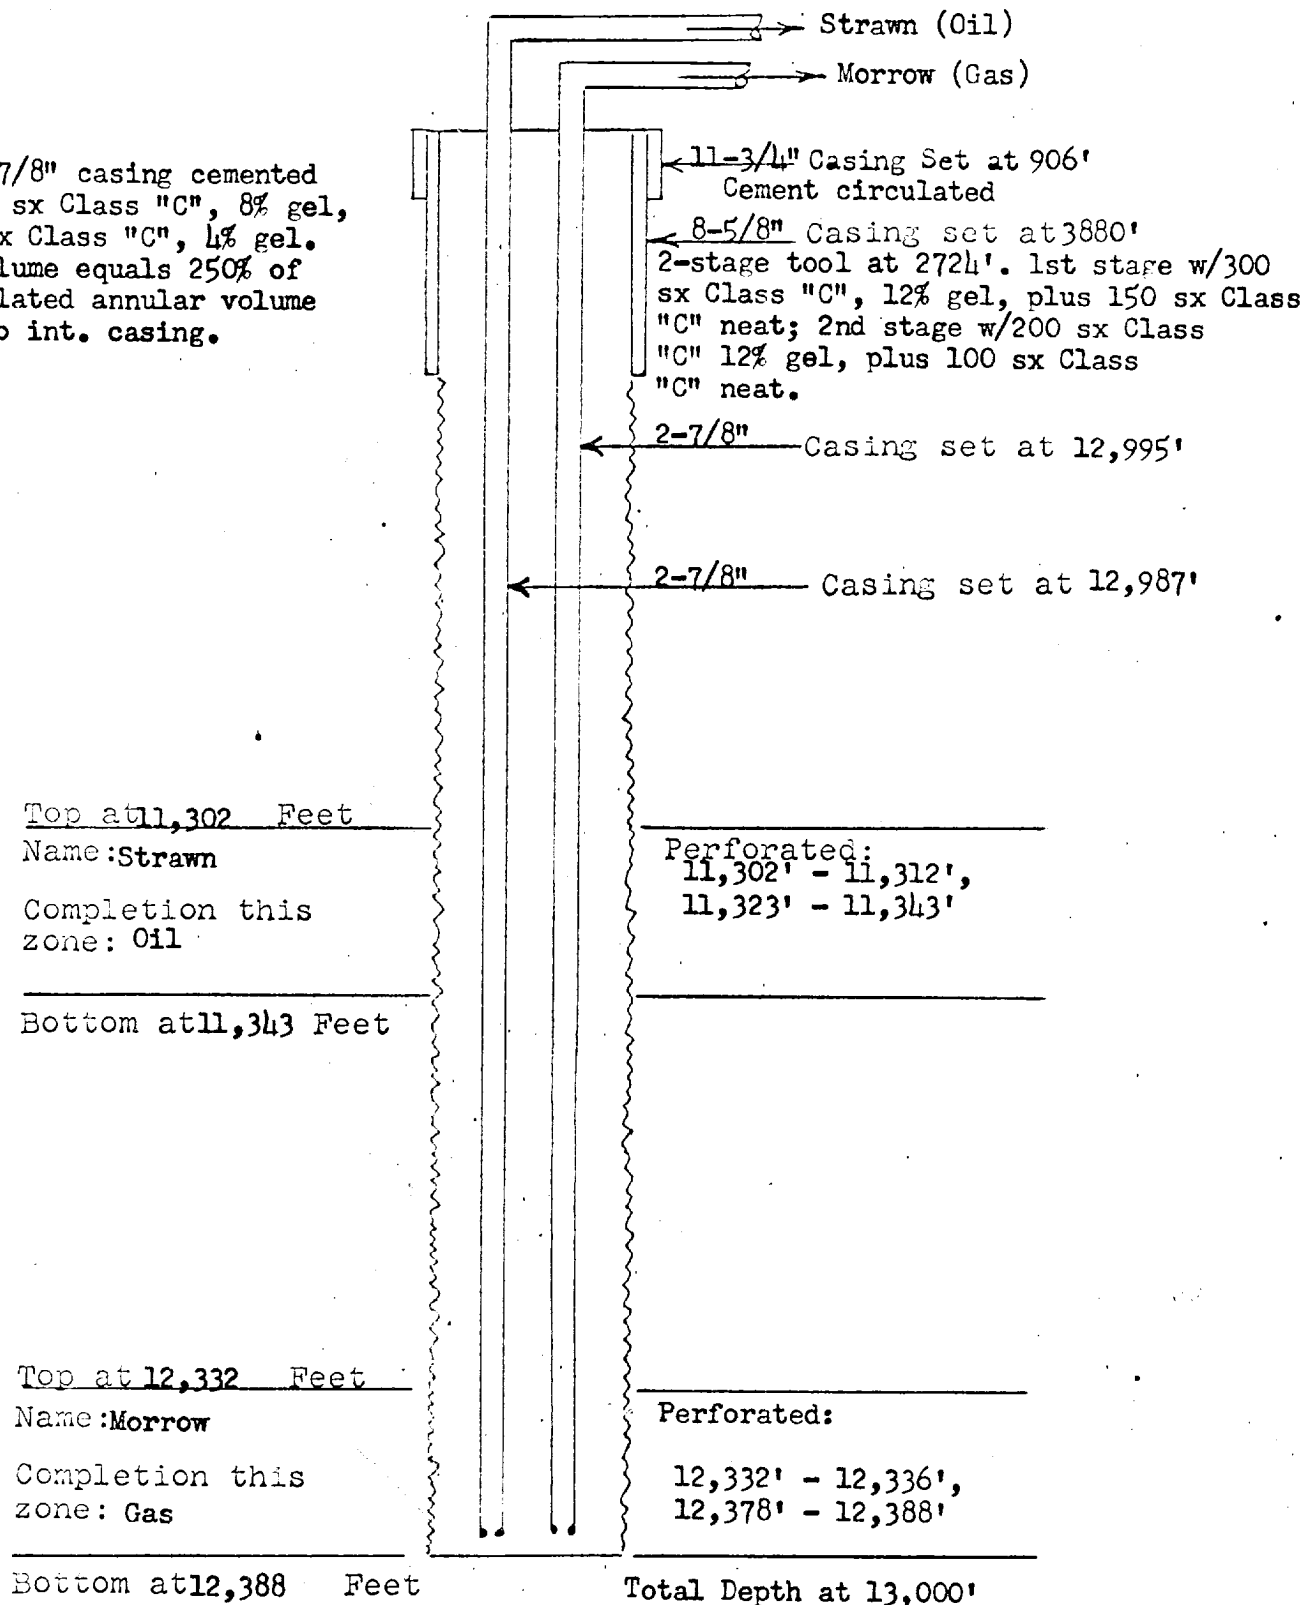

TEXACO Inc.

LEASE: TEXACO-Cities Service "State" Well No. 1  
FIELD: Lusk (Strawn-Oil and Morrow-Oil)  
DATE: August 18, 1964

Revised to change name from State of New Mexico "CR" Well No.1, show actual perforations, casing setting depths, and cementing.