


150' X 150' Reserve
Mud Pit

Fence

17' Fence

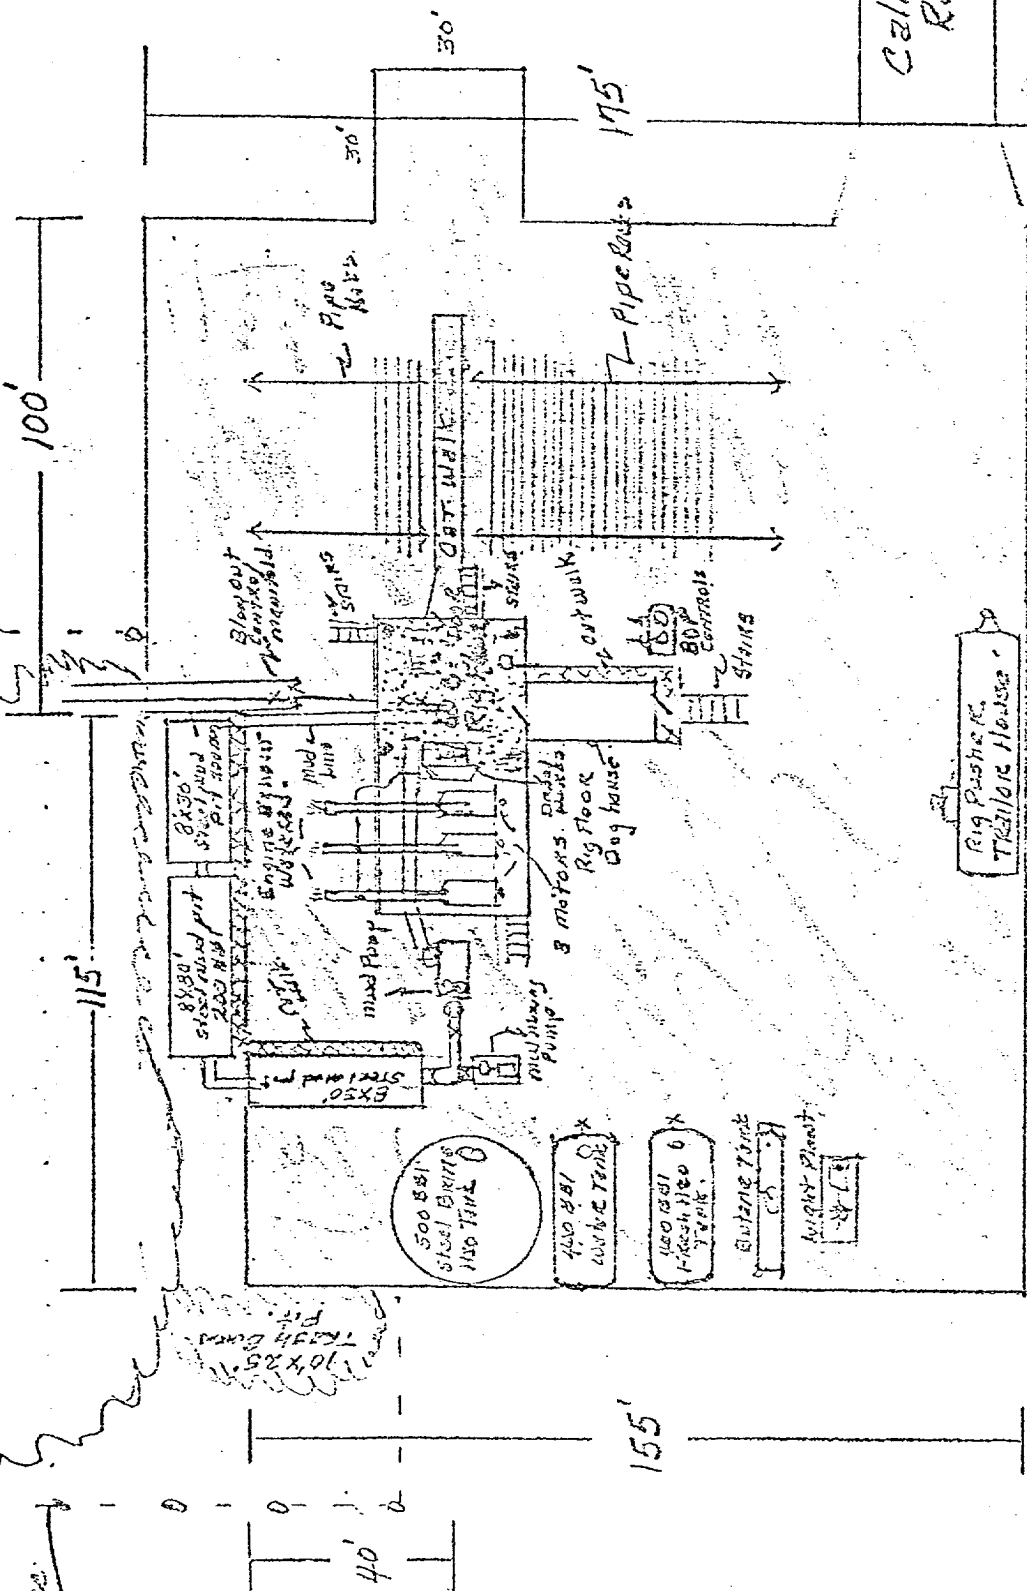

Caliche Road 14 wide

215' Caliche Rd.

115' 100'

Scale 1" = 40'

1/4" = 1'

RECEIVED

JUN 29 1976

U.S. CONSERVATION COMMISSION
WASHINGTON, D.C.