


FIELD	Vacuum (G-3A)	OPERATOR	Mobil Oil Corp.	DATE	5-20-76
LEASE	Bridges. State	WELL NO	107 W/W	LOCATION	SE - Sec 13, T17S, R24E

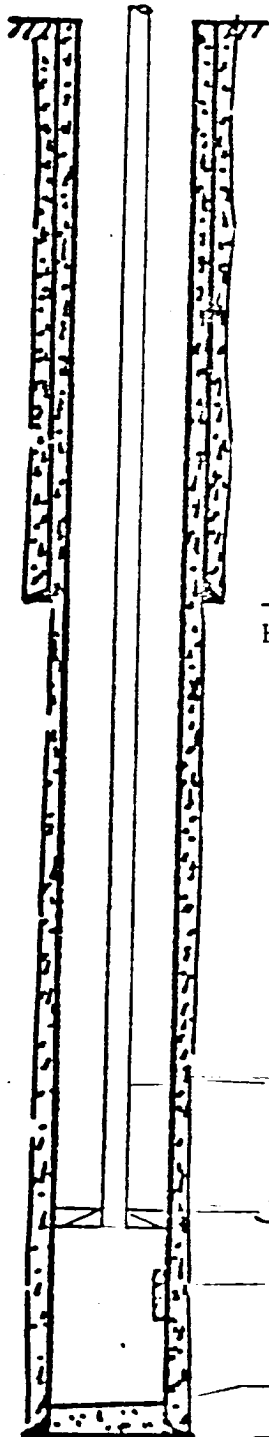

8 5/8 " casing set at 1615 ' with 700 sx of Neat cement
Hole size 12 1/4 " cement circ

— 2 3/8 " C.L. Tubing

— Johnston type 101-S Pkr - 4558'

— San Andres Perf - 4609' - 4633'

— PBTD - 4692

5 1/2 " casing set at 4750 ' with 1339 sx of Tilw cement
Total Depth 4750 ' Hole size 7 7/8 " cement circ.

5-20-76
JHS