


BOWERS "A" FEDERAL COM. 33, WELL NO. 33
 7" CA: 3 CONVENTIONAL DUAL - HOBBS
GRAYBURG SAN ANDRES POOL WITH HOBBS BLINEBRY POOL

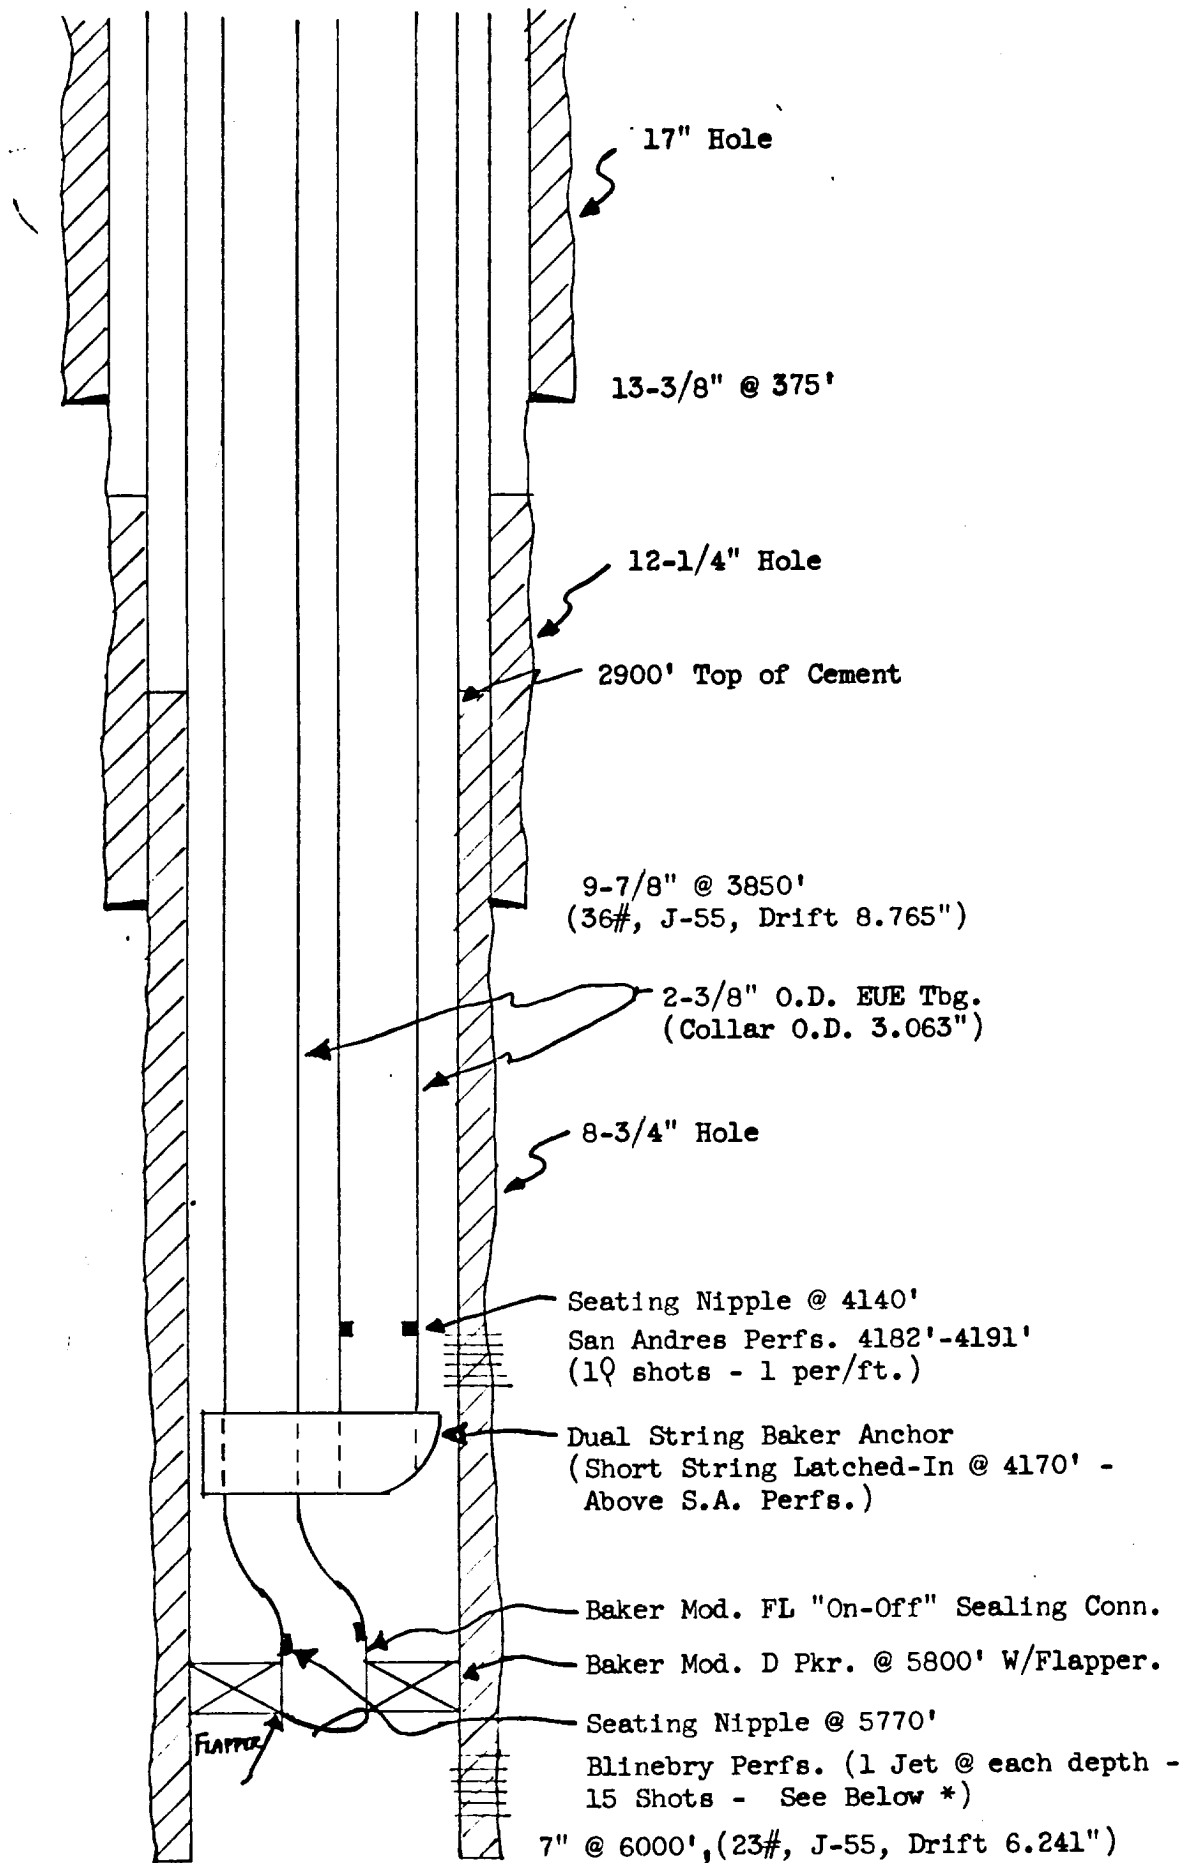

* Blinebry Perfs.: 5915', 5916, 5917, 5918, 5919, 5929, 5930, 5931, 5932, 5933, 5939, 5943, 5944, 5952 & 5953'.