

NO. OF COPIES RECEIVED		
DISTRIBUTION		
SANTA FE		
FILE		
U.S.G.S.		
LAND OFFICE		
OPERATOR		

# NEW MEXICO OIL CONSERVATION COMMISSION

Form C-101  
Revised 1-1-65

5A. Indicate Type of Lease	
STATE <input checked="" type="checkbox"/>	FEE <input type="checkbox"/>
5. State Oil & Gas Lease No.	
<b>E-5014</b>	

## APPLICATION FOR PERMIT TO DRILL, DEEPEN, OR PLUG BACK

1a. Type of Work		7. Unit Agreement Name	
DRILL <input checked="" type="checkbox"/> DEEPEN <input type="checkbox"/> PLUG BACK <input type="checkbox"/>			
b. Type of Well		8. Farm or Lease Name	
OIL WELL <input checked="" type="checkbox"/> GAS WELL <input type="checkbox"/> OTHER <input type="checkbox"/> SINGLE ZONE <input checked="" type="checkbox"/> MULTIPLE ZONE <input type="checkbox"/>		<b>Jere</b>	
2. Name of Operator		9. Well No.	
<b>J. Cecil Rhodes</b>		<b>1</b>	
3. Address of Operator		10. Field and Pool, or Wildcat	
<b>c/o Oil Reports &amp; Gas Services, Inc., Box 763, Hobbs, New Mexico</b>		<b>E K Yates-SR Queen</b>	
4. Location of Well		12. County	
UNIT LETTER <b>D</b> LOCATED <b>660</b> FEET FROM THE <b>North</b> LINE <b>990</b> FEET FROM THE <b>West</b> LINE OF SEC. <b>8</b> TWP. <b>18S</b> RGE. <b>34E</b> NMPM <b>Lea</b>			
19. Proposed Depth		19A. Formation	
<b>4600'</b>		<b>Penrose</b>	
20. Rotary or C.T.		<b>Rotary</b>	
21. Elevations (Show whether DF, RT, etc.)		21B. Drilling Contractor	
<b>4067.4 GR</b>		<b>Leatherwood Drilling Co.</b>	
21A. Kind & Status Plug. Bond		22. Approx. Date Work will start	
<b>Blanket</b>		<b>Upon Approval</b>	

23.

## PROPOSED CASING AND CEMENT PROGRAM

SIZE OF HOLE	SIZE OF CASING	WEIGHT PER FOOT	SETTING DEPTH	SACKS OF CEMENT	EST. TOP
<b>11</b>	<b>8 5/8</b>	<b>24#</b>	<b>320</b>	<b>circ</b>	<b>circ</b>
<b>7 7/8</b>	<b>4 1/2</b>	<b>9.5#</b>	<b>4600</b>	<b>400</b>	<b>2850</b>

APPROVAL VALID  
FOR 90 DAYS UNLESS  
DRILLING COMMENCED,  
EXPIRES 1-3-74

IN ABOVE SPACE DESCRIBE PROPOSED PROGRAM: IF PROPOSAL IS TO DEEPEN OR PLUG BACK, GIVE DATA ON PRESENT PRODUCTIVE ZONE AND PROPOSED NEW PRODUCTIVE ZONE. GIVE BLOWOUT PREVENTER PROGRAM, IF ANY.

I hereby certify that the information above is true and complete to the best of my knowledge and belief.

Signed **J. L. Smith** Title **Agent** Date **10/2/73**

(This space for State Use)

APPROVED BY **[Signature]** TITLE **[Signature]** DATE **[Signature]**

CONDITIONS OF APPROVAL, IF ANY:

**NEW MEXICO OIL CONSERVATION COMMISSION  
WELL LOCATION AND ACREAGE DEDICATION PLAT**

Form O-102  
Supersedes L-118  
Effective 1-1-65

All distances must be from the outer boundaries of the Section


Owner <b>J. CECIL RHODES</b>			Lease <b>JERE</b>			Well No. <b>1</b>		
Section <b>D</b>	Section <b>8</b>	Township <b>18 SOUTH</b>	Range <b>34 EAST</b>	County <b>LEA</b>				
Acreage Dedication of Well:								
<b>660</b>		feet from the <b>NORTH</b>		<b>990</b>		feet from the <b>WEST</b>		
Acres of property <b>4067.4</b>		Producing Formation <b>Penrose</b>		Field <b>E K Yates Seven Rivers Queen</b>			Dedicated Acreage <b>40</b>	

- 1 Outline the acreage dedicated to the subject well by colored pencil or hatchure marks on the plat below.
- 2 If more than one lease is dedicated to the well outline each and identify the ownership thereof (both as to working interest and royalty)
- 3 If more than one lease of different ownership is dedicated to the well, have the interests of all owners been consolidated by communitization, unitization, force-pooling, etc?

Yes ☐ No ☐ If answer is "yes" type of consolidation \_\_\_\_\_

If answer is "no" list the owners and tract descriptions which have actually been consolidated (Use reverse side of this form if necessary) \_\_\_\_\_

No allowable will be assigned to the well until all interests have been consolidated (by communitization, unitization, force-pooling, or otherwise) or until a non-standard unit, eliminating such interests, has been approved by the Commission.

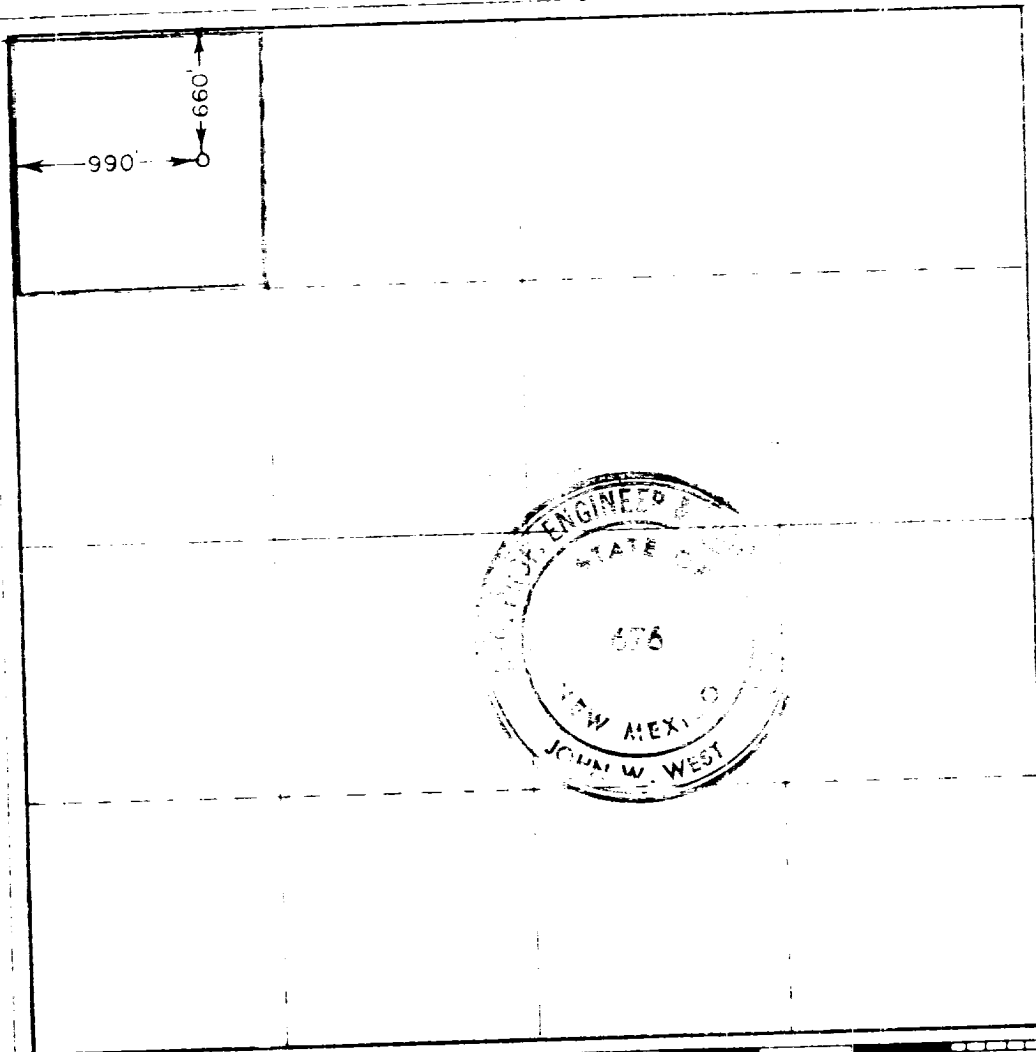

**CERTIFICATION**

I hereby certify that the information contained herein is true and complete to the best of my knowledge and belief.

Name **H. L. Smith**

Agent

For J. Cecil Rhodes

Date **10/2/73**

I hereby certify that the well location shown on this plat was plotted from field notes of actual surveys made by me or under my supervision and that the same is true and correct to the best of my knowledge and belief.

Date Surveyed **SEPTEMBER 28, 1973**

Registered Professional Engineer and or Land Surveyor

*John W. West*  
Certificate No. **676**

