

NO. OF COPIES RECEIVED	
DISTRIBUTION	
SANTA FE	
FILE	
U.S.G.S.	
LAND OFFICE	
OPERATOR	

NEW MEXICO OIL CONSERVATION COMMISSION

Form C-101
Revised 1-1-65 *125-2400*

5A. Indicate Type of Lease	
STATE <input checked="" type="checkbox"/>	FEE <input type="checkbox"/>
5. State Oil & Gas Lease No.	
E-5014	

APPLICATION FOR PERMIT TO DRILL, DEEPEN, OR PLUG BACK

1a. Type of Work		7. Unit Agreement Name	
b. Type of Well OIL WELL <input checked="" type="checkbox"/> GAS WELL <input type="checkbox"/> OTHER <input type="checkbox"/> DRILL <input checked="" type="checkbox"/> DEEPEN <input type="checkbox"/> PLUG BACK <input type="checkbox"/> SINGLE ZONE <input checked="" type="checkbox"/> MULTIPLE ZONE <input type="checkbox"/>		8. Farm or Lease Name Jere	
2. Name of Operator J. Cecil Rhodes		9. Well No. 3	
3. Address of Operator c/o Oil Reports & Gas Services, Inc., Box 763, N.M. 88240		10. Field and Pool, or Wildcat E K Yates-SR Queen	
4. Location of Well UNIT LETTER F LOCATED 1980 FEET FROM THE West LINE AND 1650 FEET FROM THE North LINE OF SEC. 8 TWP. 18 S RGE. 34 E NMPM		12. County Lea	
19. Proposed Depth 4600'		19A. Formation Penrose	
20. Rotary or C.T. Rotary		21. Elevations (Show whether DF, RT, etc.) 4063.90 GR	
21A. Kind & Status Plug. Bond Blanket		21B. Drilling Contractor 2-17-74	

23.

PROPOSED CASING AND CEMENT PROGRAM

SIZE OF HOLE	SIZE OF CASING	WEIGHT PER FOOT	SETTING DEPTH	SACKS OF CEMENT	EST. TOP
11	8-5/8	24#	320	circ	circ
7-7/8	4-1/2	9.5#	4600	400	2850

APPROVAL VALID
FOR 30 DAYS UNLESS
EXTENSION REQUESTED

125-2400

IN ABOVE SPACE DESCRIBE PROPOSED PROGRAM: IF PROPOSAL IS TO DEEPEN OR PLUG BACK, GIVE DATA ON PRESENT PRODUCTIVE ZONE AND PROPOSED NEW PRODUCTIVE ZONE. GIVE BLOWOUT PREVENTER PROGRAM, IF ANY.

I hereby certify that the information above is true and complete to the best of my knowledge and belief.

Signed *[Signature]* Title **Agent** Date **1-18-74**

(This space for State Use)

APPROVED BY *[Signature]* TITLE _____ DATE _____

CONDITIONS OF APPROVAL, IF ANY:

NEW MEXICO OIL CONSERVATION COMMISSION WELL LOCATION AND ACREAGE DEDICATION

Form No. 1
Revised 1-67

All distances must be from the outer boundaries of the Section


CECIL RHODES		JERE		3	
F	8	18 SOUTH	34 EAST	LEA	
1980	WEST	1650	NORTH		
4063.90	Penrose	E K Yates SR-Queen		40	

- Outline the acreage dedicated to the subject well by colored pencil or hatchure marks on the plat below.
- If more than one lease is dedicated to the well, outline each and identify the ownership thereof (both as to lease interest and royalty).
- If more than one lease of different ownership is dedicated to the well, have the interests of all owners been consolidated by communitization, unitization, force-pooling, etc?

☐ Yes ☐ No If answer is "yes," type of consolidation _____

If answer is "no," list the owners and tract descriptions which have actually been consolidated (Use reverse of this form if necessary.) _____

No allowable will be assigned to the well until all interests have been consolidated (by communitization, unitization, forced-pooling, or otherwise) or until a non-standard unit, eliminating such interests, has been approved by the Commission.

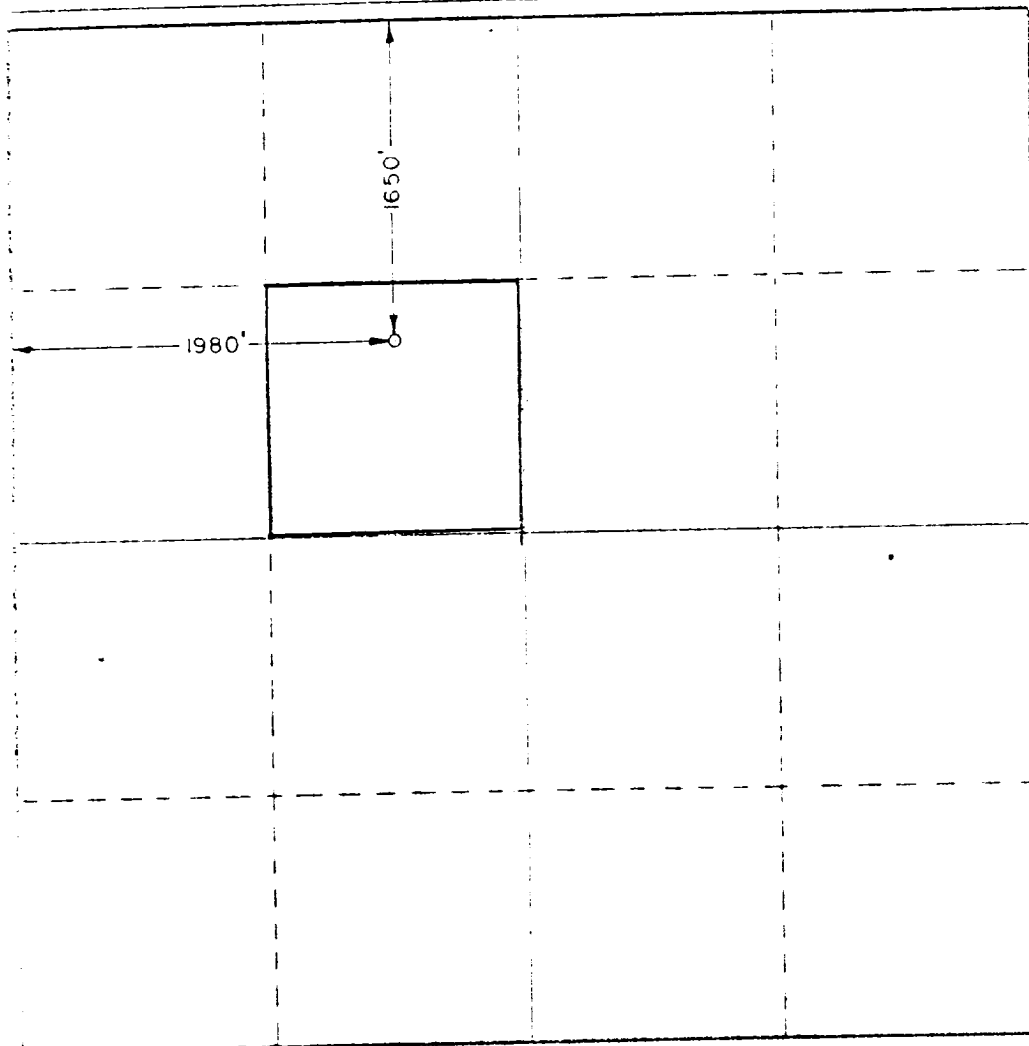

CERTIFICATION

I hereby certify that the information contained herein is true and correct to the best of my knowledge and belief.

Donna Hall

Agent

J. Cecil Rhodes

10/31/73

I hereby certify that the well shown on this plat was plotted from notes of actual surveys made by me under my supervision and that the information is true and correct to the best of my knowledge and belief.

OCTOBER 30, 1973

Register of Deeds

John W. West

676