


DRILL SITE DIMENSIONS

8,000' TO 14,000'

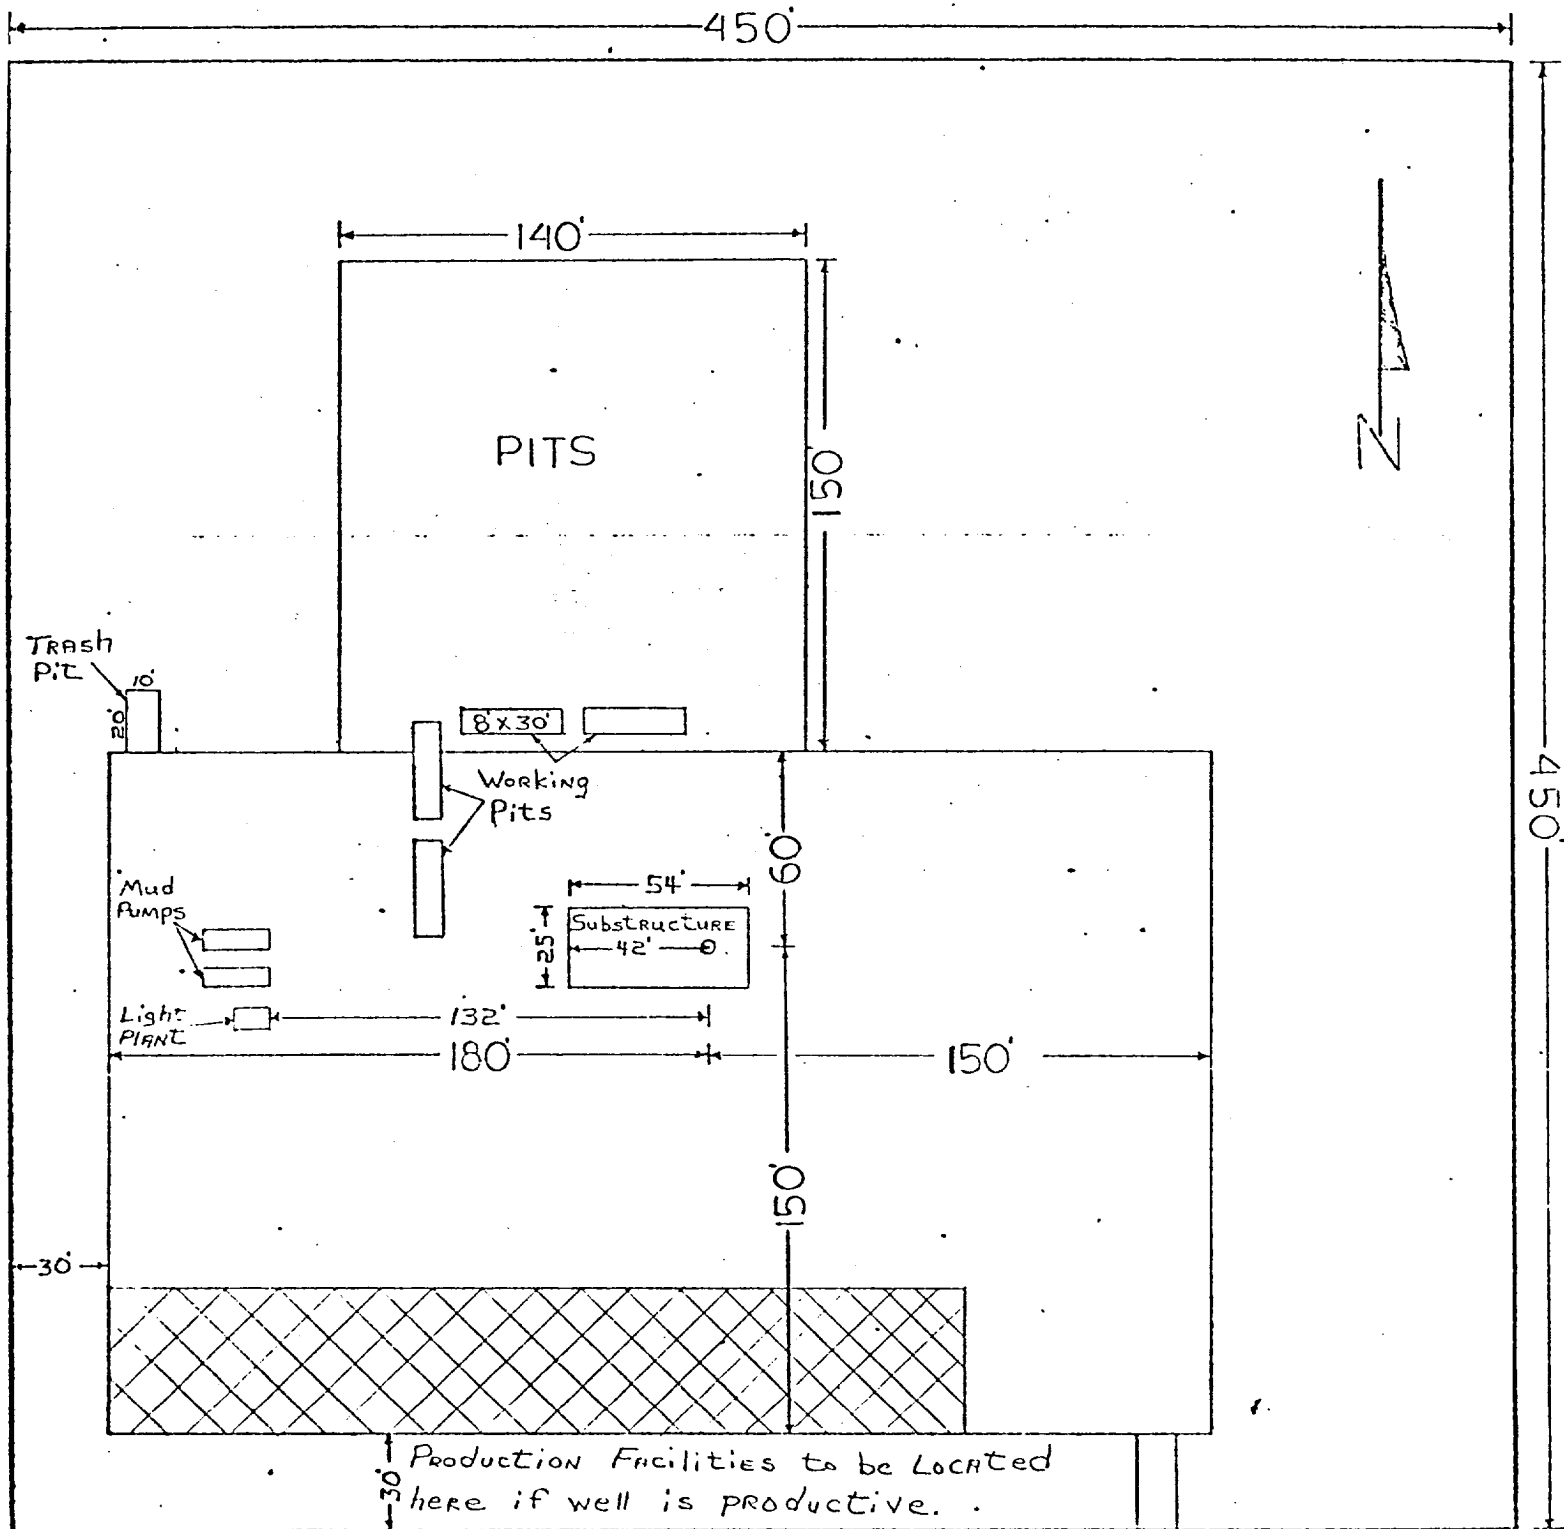

AMOCO PRODUCTION COMPANY
 NELLIS FED. "B" GAS COM #1
 SEC 5 T-19-S R-33-E
 LBA Co. N.M.
 EXHIBIT "D"

12' Wide Road X

2770' NEW ROAD