


V-1
GAS PRODUCTION UNIT
TEXAS TANQUE 1974
16" O.D. X 10'-0" LONG
1000 PSIG WP

I-1
STEEL STOCK TANK
12'-0" X 16'-0" HIGH
CAPACITY 300 BBLs

I-2
STEEL STOCK TANK
12'-0" X 16'-0" HIGH
CAPACITY 300 BBLs

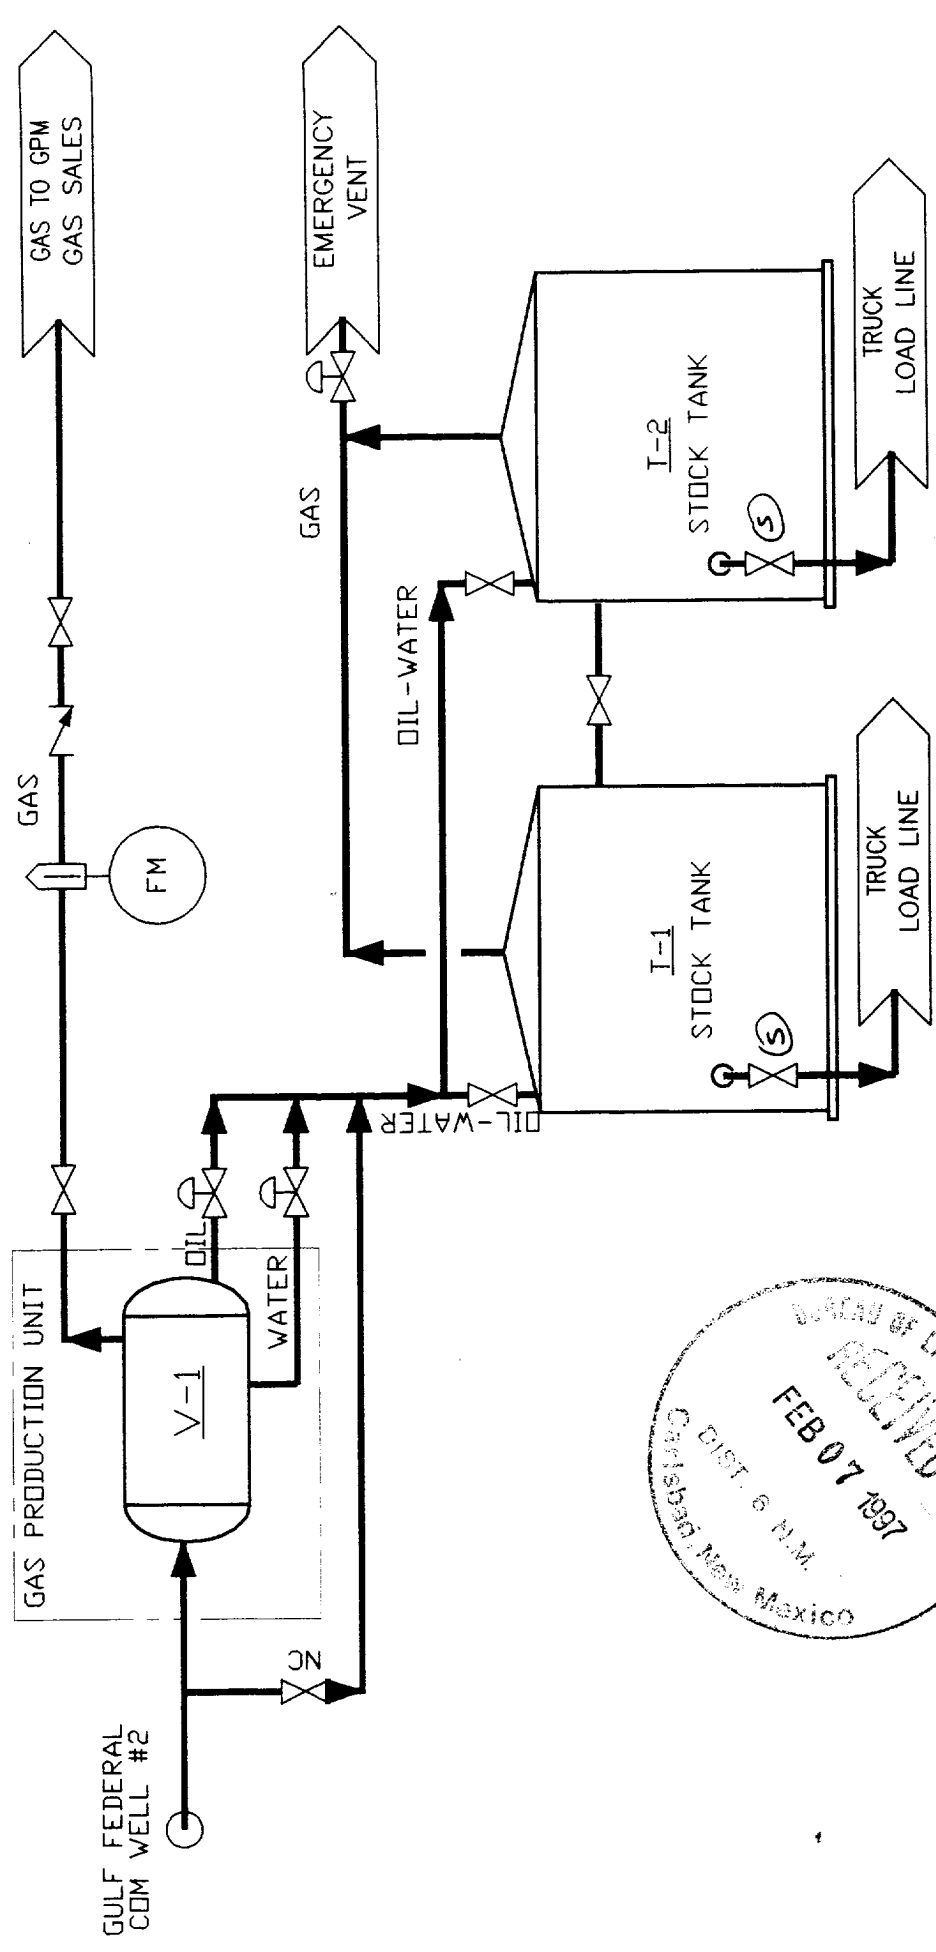

Operator: Chevron USA, Inc.
P. O. Box 1150
Midland, TX 79702

⑤ SEALED VALVE

#NM0556094
CA-5RM1209

Chevron U.S.A. Inc. Permian Oil & Gas Profit Centers		Lea County, New Mexico	
LUSK NORTH FIELD GULF FEDERAL COM WELL NO. 2 SECTION 33, T18S, R32E, UNIT H PROCESS FLOW DIAGRAM		DATE: 8/20/96	BY: N.T.S.
APPROVED: [Signature]	DATE: 8/20/96	BY: N.T.S.	1
APPROVED: [Signature]	DATE: 8/20/96	BY: N.T.S.	1
ACCESS: \LUSK\LUSH0101		D-LUSH0101	