


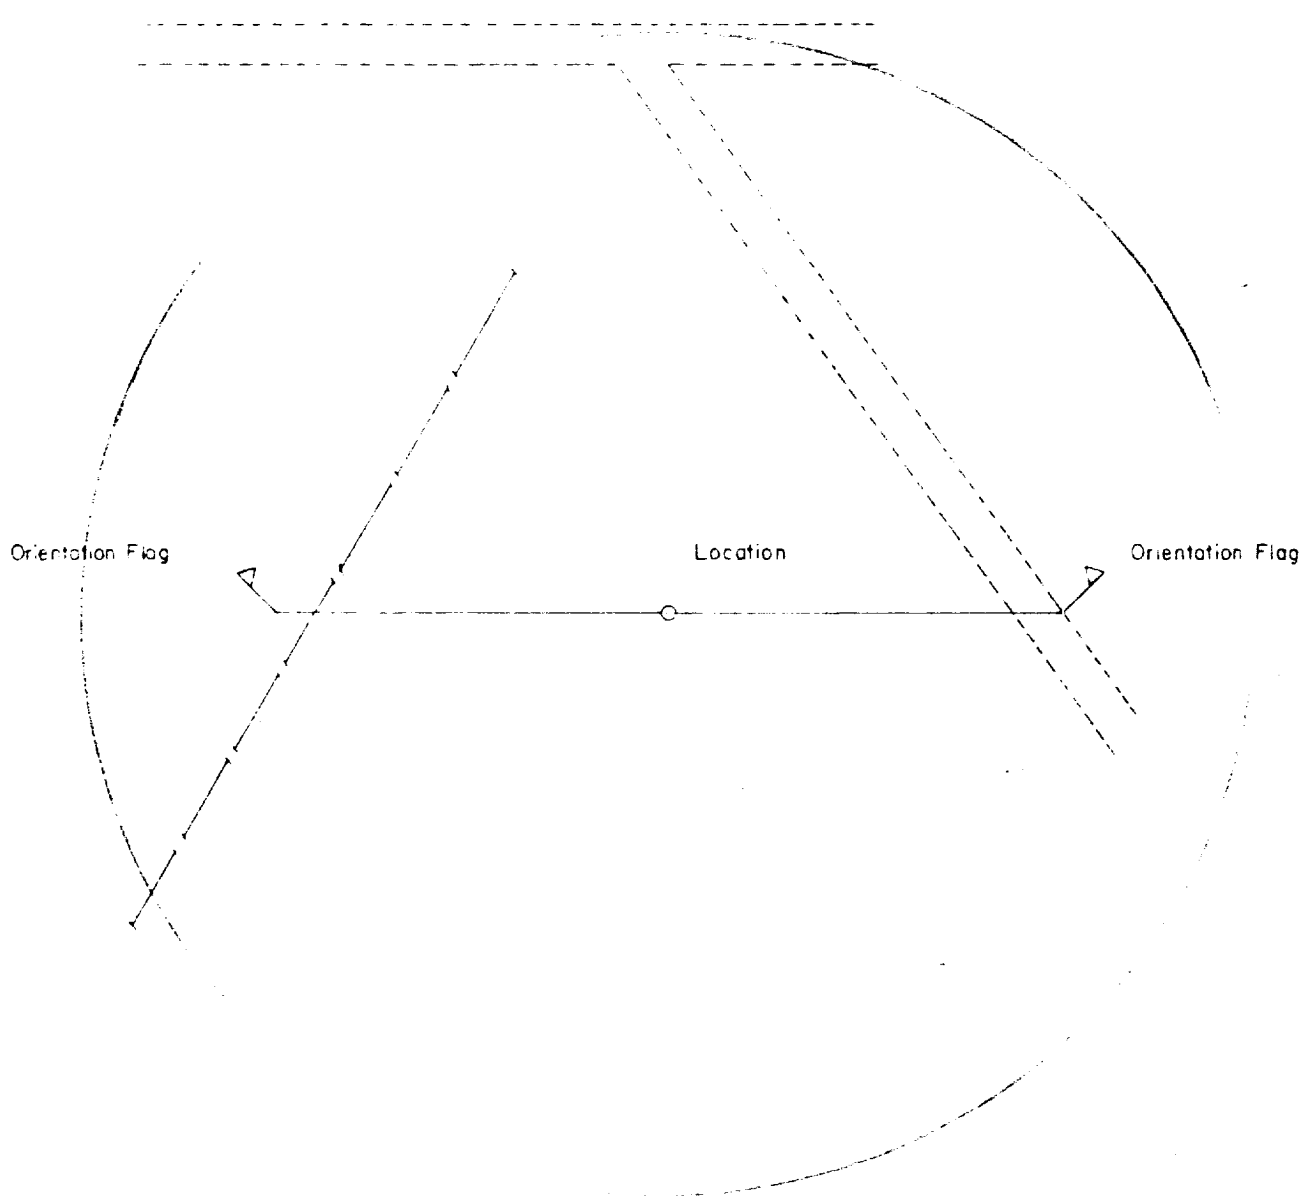

Topographic Map

I HEREBY CERTIFY THAT THIS PLAT WAS MADE FROM NOTES TAKEN IN THE FIELD IN A BONA FIDE SURVEY MADE UNDER MY SUPERVISION, AND THAT THE SAME IS TRUE AND CORRECT TO THE BEST OF MY KNOWLEDGE AND BELIEF

John W. West
JOHN W. WEST NM PE & LS NO. 678
TEXAS R.P.S. NO. 1188
PATRICK A. POMERO NM LS NO. 6783
TEXAS R.P.S. NO. 2100
NORMAN J. EDSON NM LS NO. 6784
TEXAS R.P.S. NO. 1189

SHELL OIL COMPANY

North Hobbs Unit, Well No. 222, Section 33, Township 13 South, Range 35 East, Lea County, New Mexico.

JOHN W. WEST ENGINEERING COMPANY

CONSULTING ENGINEERS HOBBS, NEW MEXICO

Scale 1"=50' Drawn by: Presley
Date April 29, 1980 Sheet of Sheets

RECEIVED
AUG 6 1980
OIL CONSERVATION DIV.

10/9/80
6/8/81
6/8/81
3-30-87