

BOB L. JOHNSON
SINCLAIR-STATE WELL NO. 1
1980' FWL AND 1980' FSL
UNIT K, SECTION 30, T-18-S, R-35-E
LEA COUNTY, NEW MEXICO
P&A 5-20-57

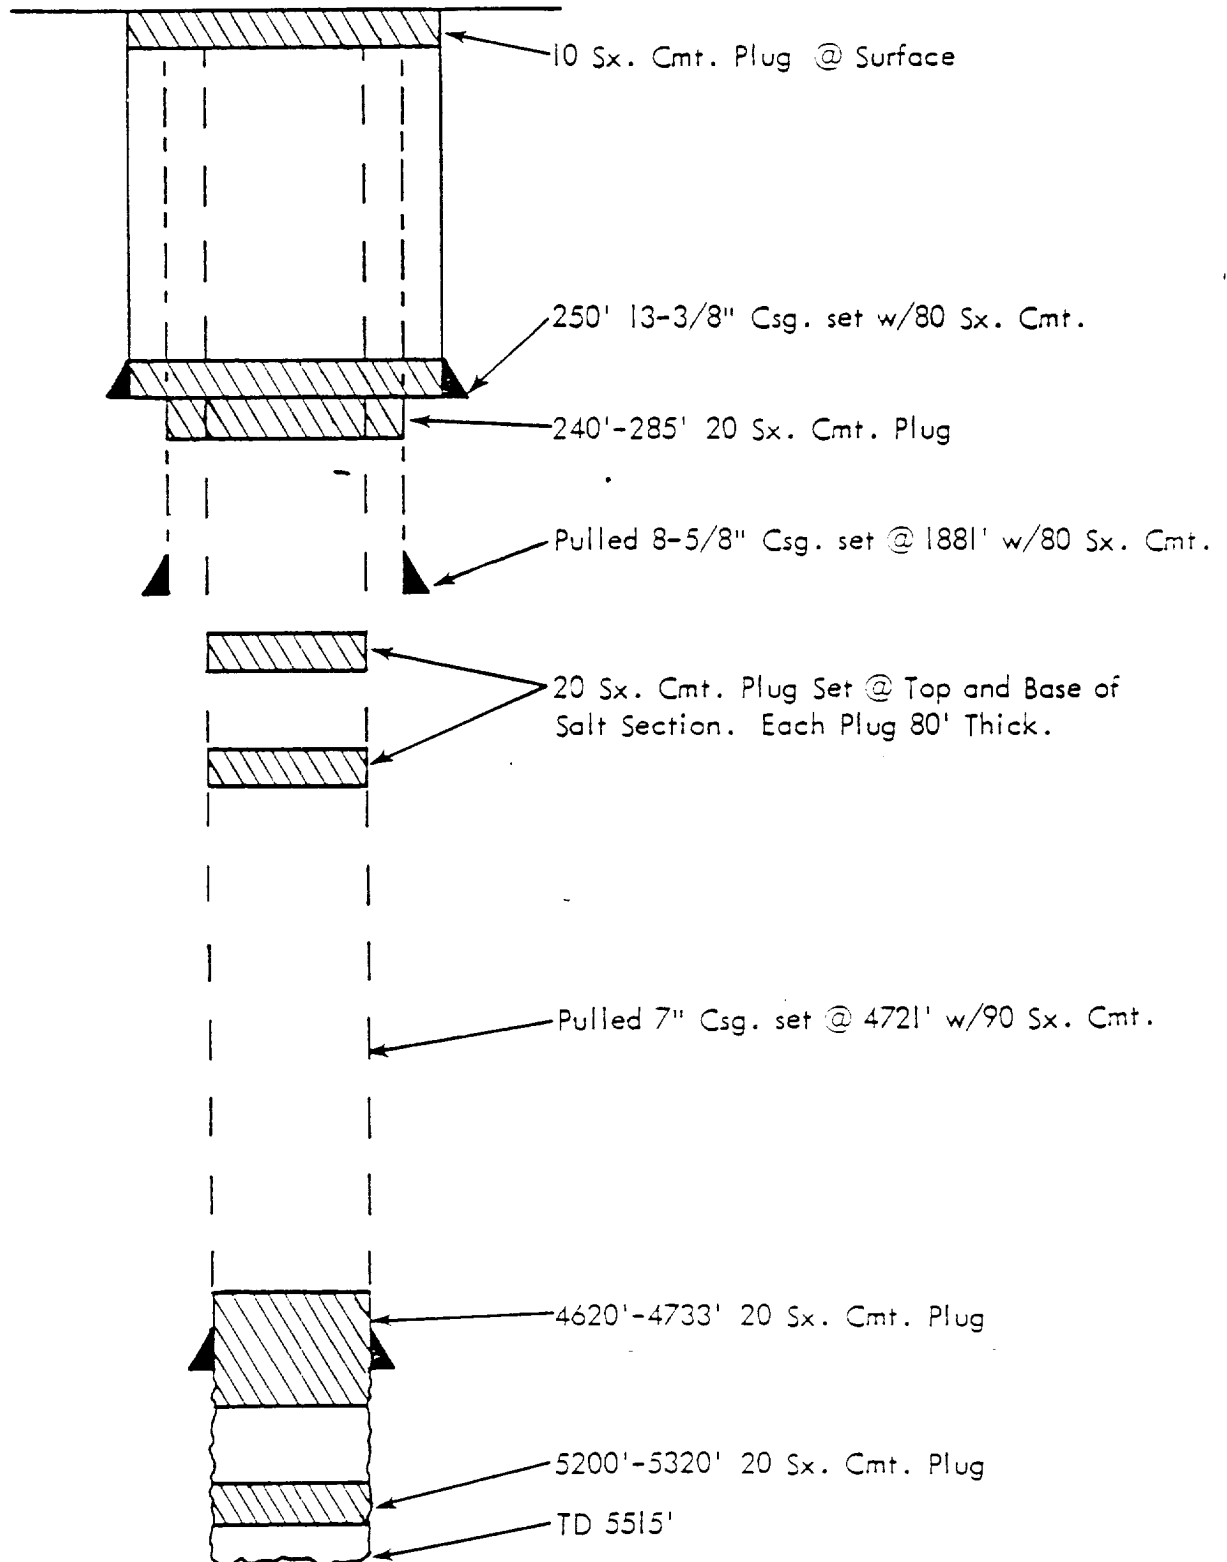


EXHIBIT 3A