

SUPERIOR FEDERAL NO. 1 - PROPOSED DELAWARE RE-ENTRY
(FORMERLY CAVALCADE'S CONOCO FEDERAL NO. 1)

660' FNL # 660' FEL
SEC 8, T. 18S, R. 33E
LEA CO., N.M.
SALT - 1590'

YATES - 2960'

QUEEN - 4210'

GRAYBURG - 4710'

SAN ANDRES - 5230'


DELAWARE - 5632'

BONE SPRING - 6624'

ELEV: 1CB 3959'

DF 3958'

GL 3943'

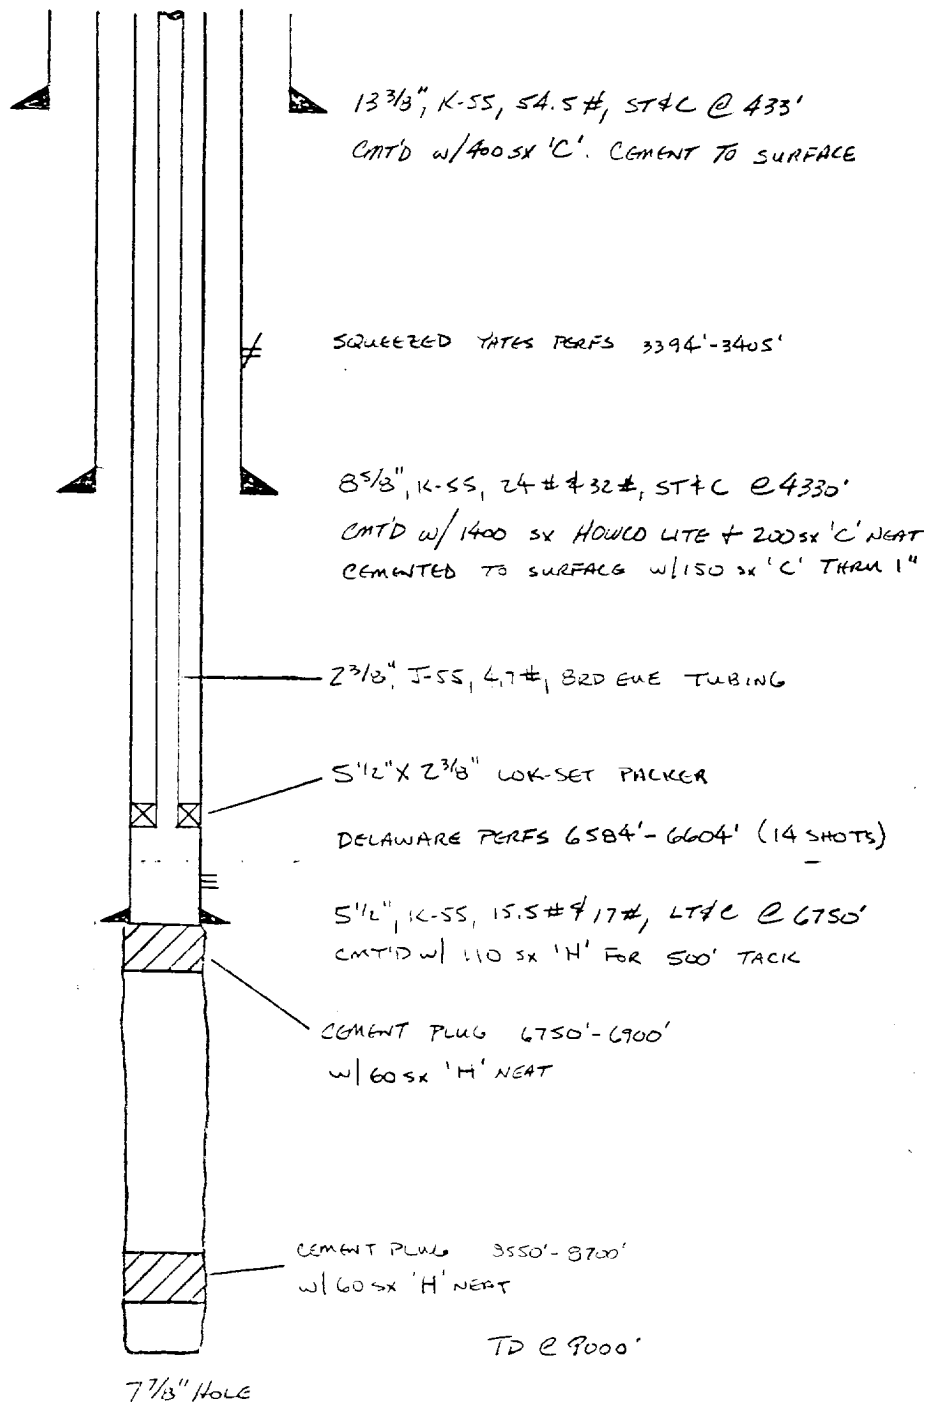

SRS

9-10-87

FILED

State

RECEIVED
OCT 1 1987
OCD
HOSBS OFFICE