


BURLINGTON RESOURCES OIL & GAS CO.
 WEST CORBIN FEDERAL LEASE
 LEASE NO. LC069420
 ALL OF SEC. 7, SW/4 OF SEC. 8 & NW/4 SEC. 17,
 T-18-S, R-33-E, LEA COUNTY, NEW MEXICO
 SCALE: 1" = 1000'

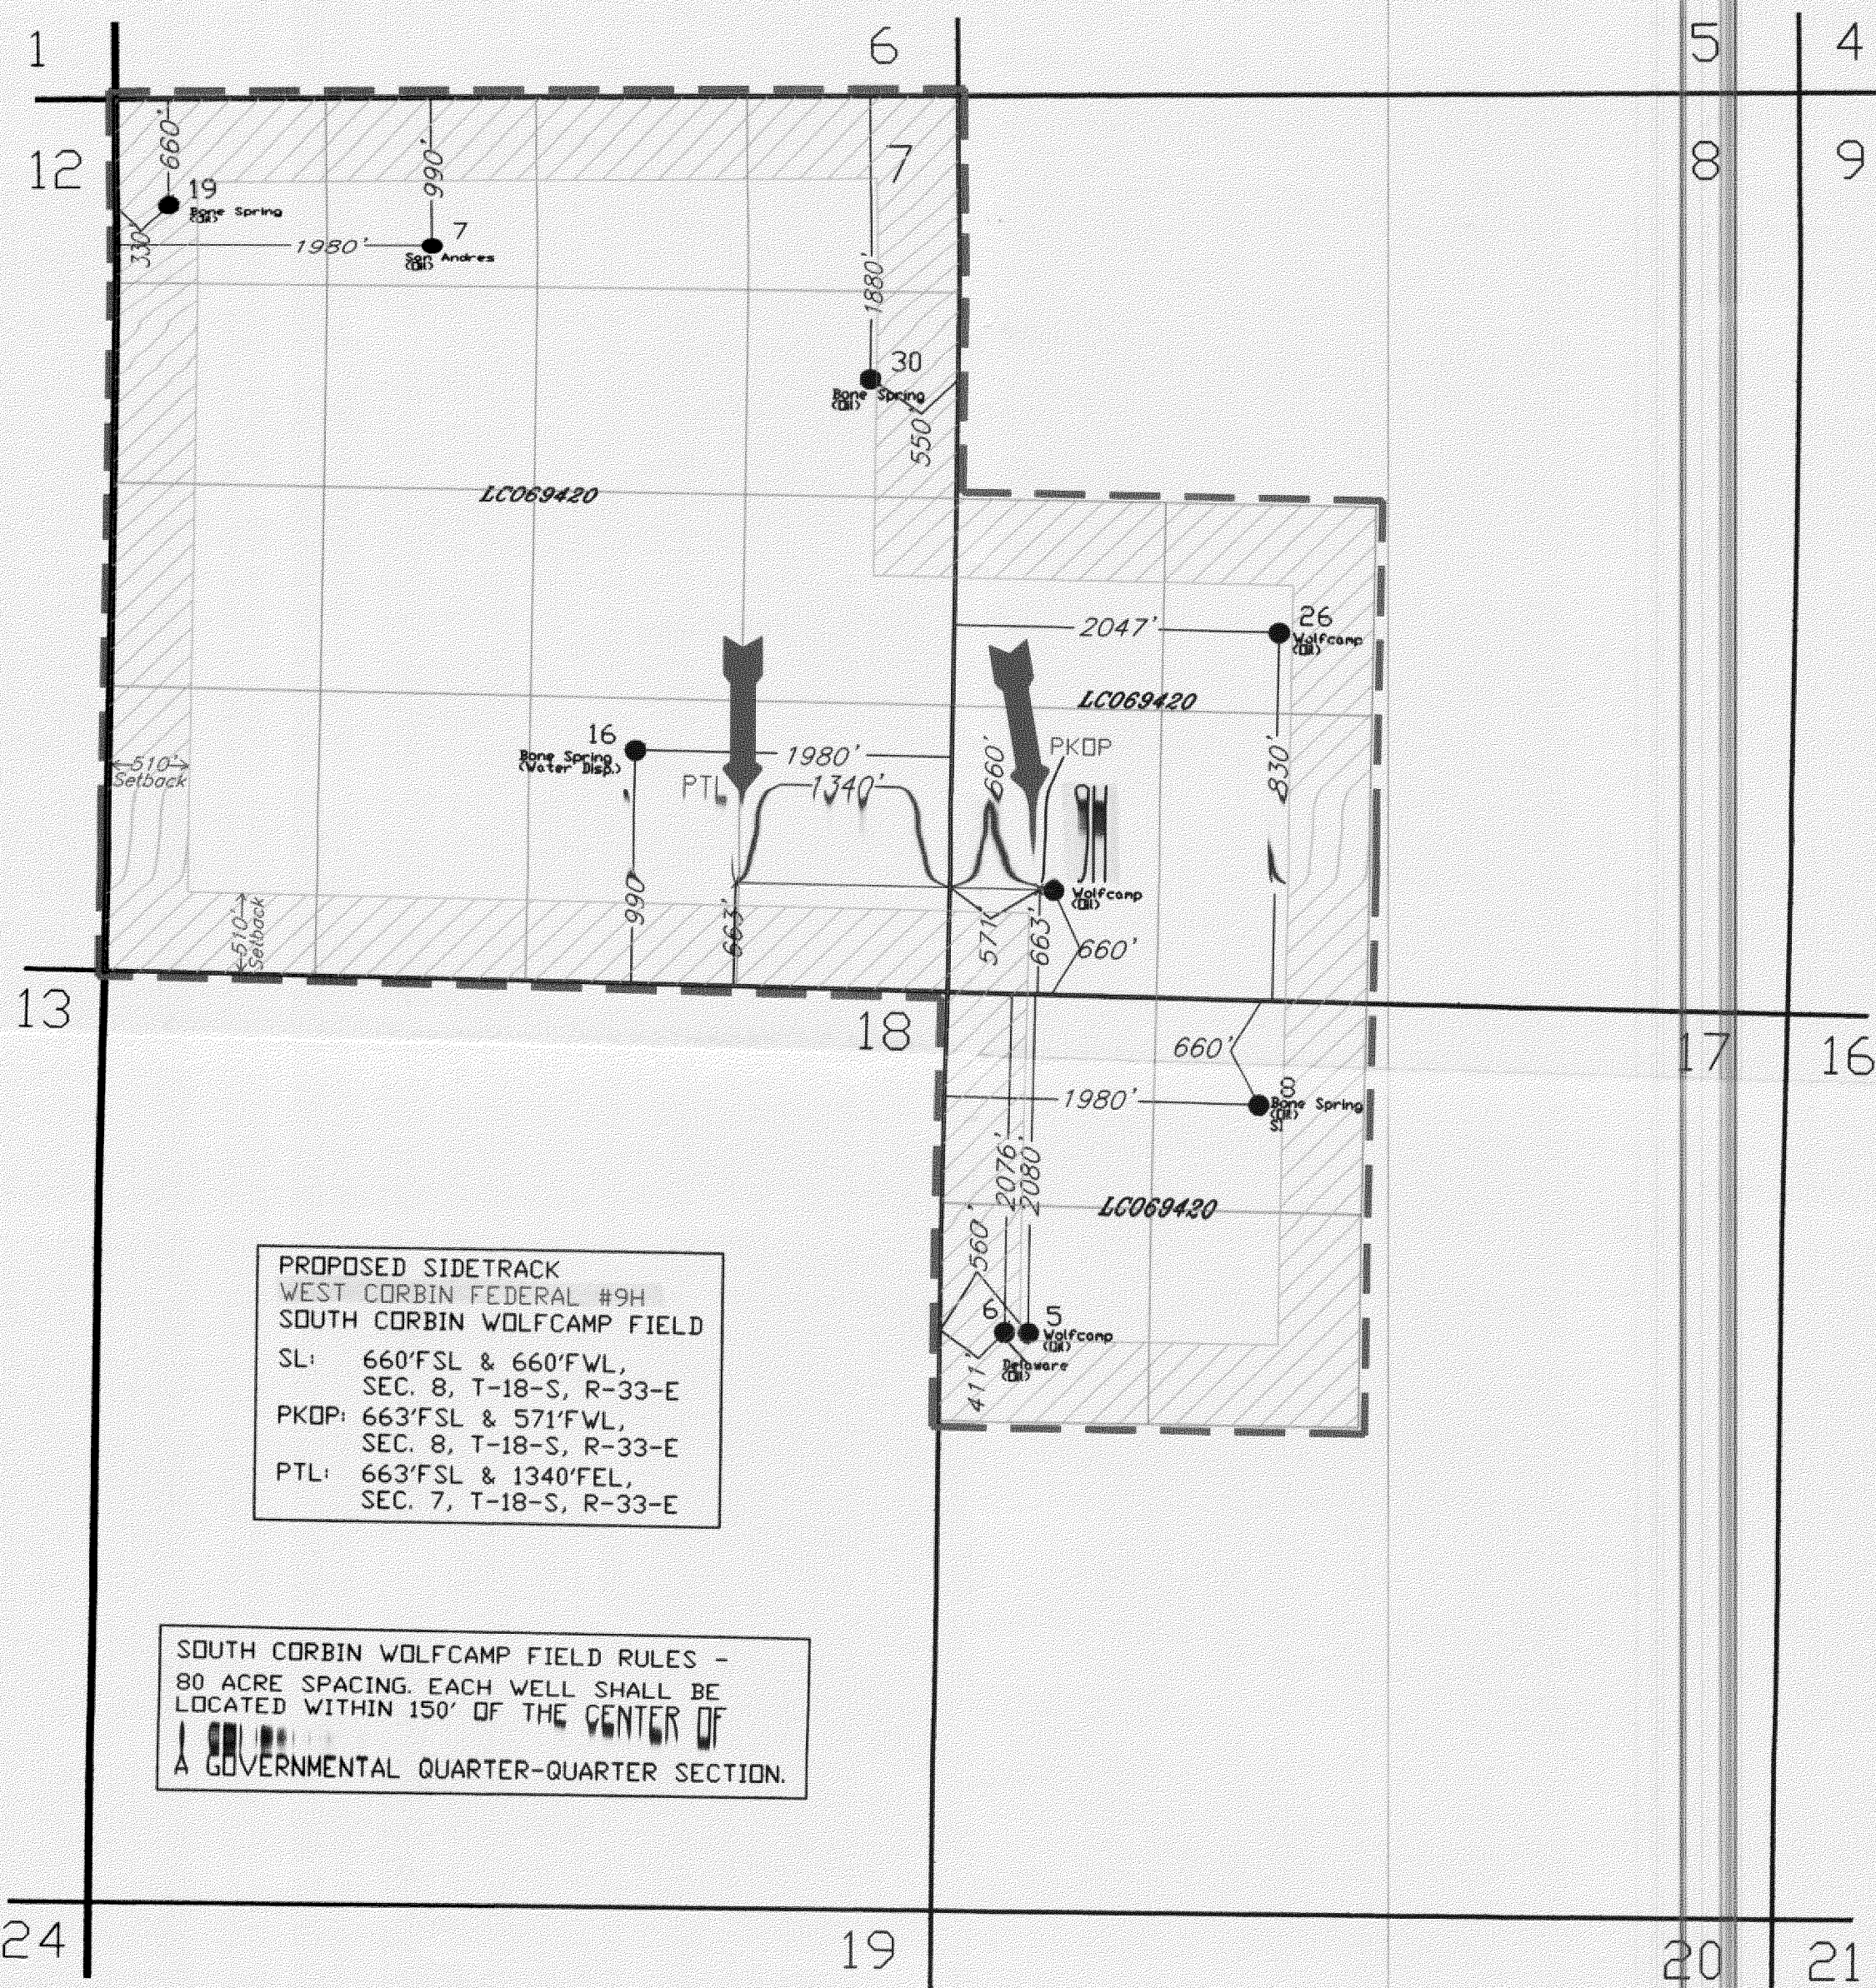

PROPOSED SIDETRACK
 WEST CORBIN FEDERAL #9H
 SOUTH CORBIN WOLFCAMP FIELD
 SL: 660'FSL & 660'FWL,
 SEC. 8, T-18-S, R-33-E
 PKOP: 663'FSL & 571'FWL,
 SEC. 8, T-18-S, R-33-E
 PTL: 663'FSL & 1340'FEL,
 SEC. 7, T-18-S, R-33-E

SOUTH CORBIN WOLFCAMP FIELD RULES -
 80 ACRE SPACING. EACH WELL SHALL BE
 LOCATED WITHIN 150' OF THE CENTER OF
 A GOVERNMENTAL QUARTER-QUARTER SECTION.

OPERATOR CERTIFICATION

I hereby certify that the information
 contained herein is true and complete to the
 best of my knowledge and belief.

Maria L. Perez
 Signature
 MARIA L. PEREZ
 Printed Name
 Regulatory Rep.
 Position
 Burlington Resources
 Company
 9-15-97
 Date

MINIMUM SETBACK DISTANCE BY STATEWIDE RULE 111 IS 510'

HORIZONTAL PROJECT AREA BOUNDARY (960 Acres)
 SL: SURFACE LOCATION
 PKOP: PROPOSED KICKOFF POINT
 PTL: PROPOSED TERMINUS LOCATION



DATE 9/15/97
 BY: [Signature]