


**SECTION 29, TOWNSHIP 18 SOUTH, RANGE 38 EAST, N.M.P.M.,
LEA COUNTY,
NEW MEXICO.**

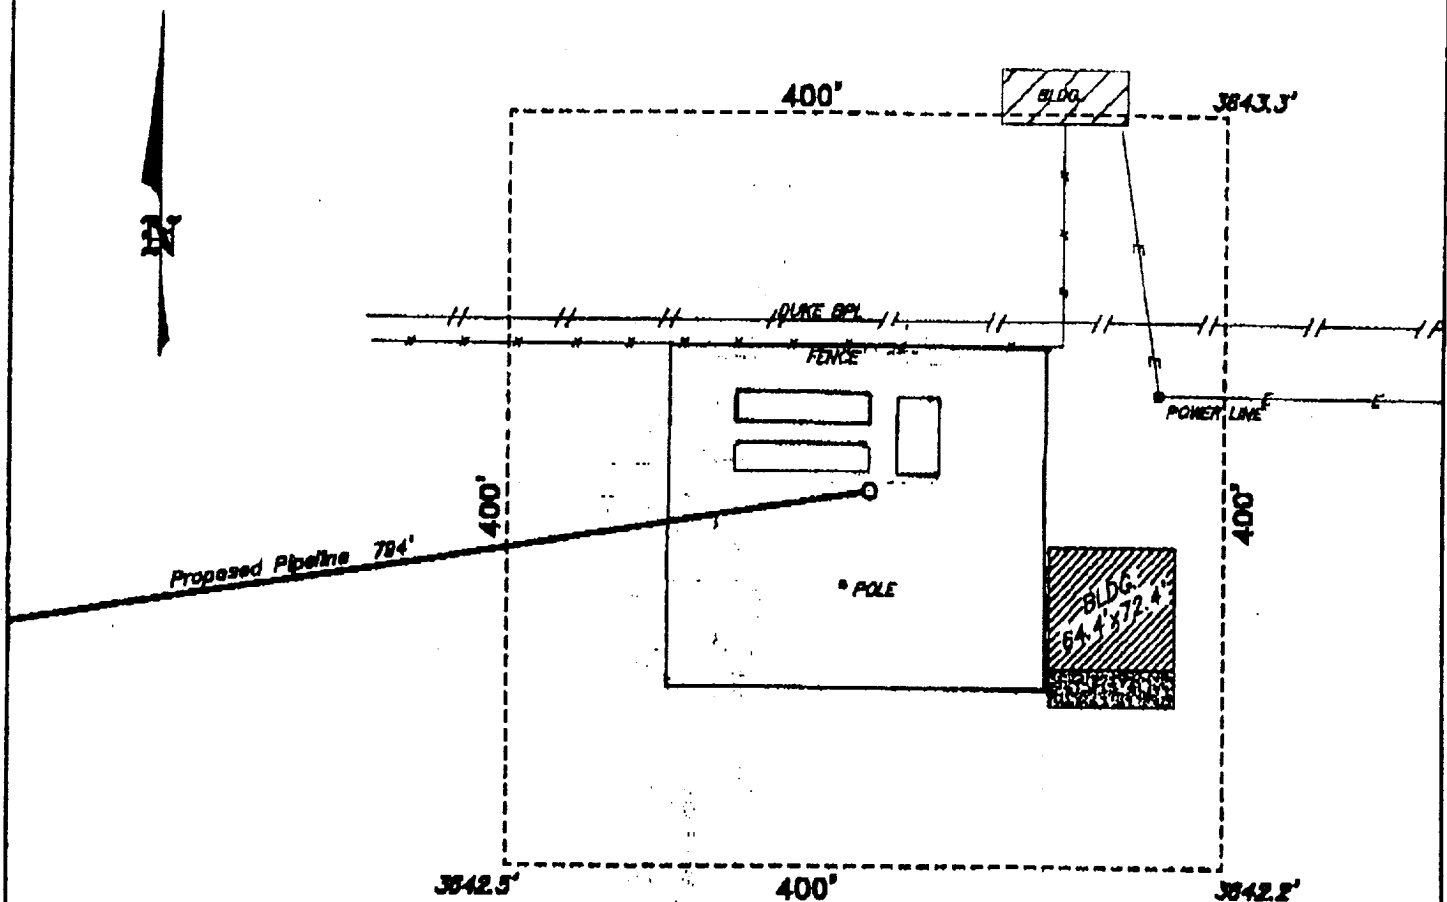

The pole located south of the well will be removed with owner permission. The pits will parallel Duke's pipeline.

100 0 100 200 FEET

SCALE: 1" = 100'

TEXLAND PETROLEUM INC.

REF: Bowers "A" Fed. No. 43 / Well Pad Topo

THE BOWERS "A" FEDERAL No. 43 LOCATED 1243' FROM

THE SOUTH LINE AND 1015' FROM THE WEST LINE OF

SECTION 29, TOWNSHIP 18 SOUTH, RANGE 38 EAST,

N.M.P.M., LEA COUNTY, NEW MEXICO.

BASIN SURVEYS P.O. BOX 1788-HOBBS, NEW MEXICO

W.O. Number: 1725

Drawn By: K. GOAD

Date: 08-02-2001

Disk: KJG CD#4 - 1725A.DWG

Survey Date: 07-25-2001

Sheet 1 of 1 Sheets

ELF - 12/30/02
ABOVE DATE DOES NOT
INDICATE WHEN
CONFIDENTIAL LOGS
WILL BE RELEASED