


BRIDGES STATE
WELL # 6 WIW
VACUUM GRAYBURG (SAN ANDRES) FIELD
LEA COUNTY, NEW MEXICO
PROPOSED COMPLETION

E, 23, T 17-S, R 34-E, 1980' FNL, 660' FWL

KB = 4040'

GL = 4029'

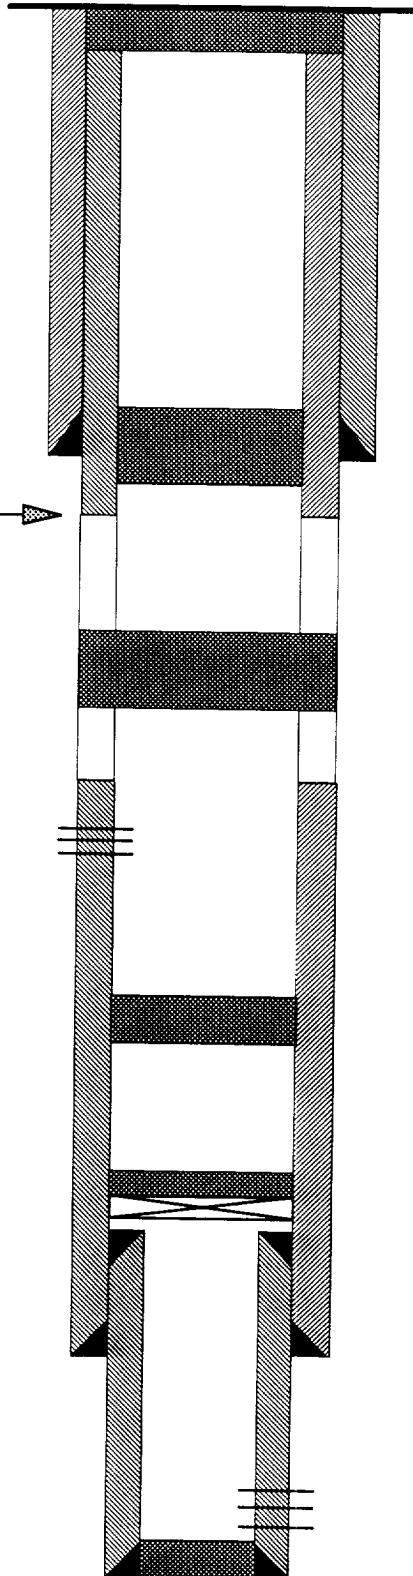

15 SX CLASS C NEAT CMT PLUG FROM 30'-SURFACE

35 SX CLASS C NEAT CMT PLUG FROM 826-726' ACROSS
CSG SHOE @ 776'

50 SX CLASS C NEAT CMT PLUG FROM 1791-1691'
PERFED & SQZ'D ACROSS SALT TOP @ 1741'
PLUG MUST BE TAGGED!

35 SX CLASS C NEAT CMT PLUG FROM 2852-2752'
ACROSS SALT BASE @ 2802'

7" CIBP @ 4100' W/ 35' CMT CAP

SAN ANDRES PERFS 4602-4660'

5" 15# LINER 4180-4754' CMT'D W / 600 SX CIRC.

10-3/4" L.W. LINE PIPE CSG @
776' CMT'D W / 227 SX CIRC.

CMT @ 880' (CALCULATED)

TOC @ 2200' (CALCULATED)

SALADO FORMATION PERFS
2240-2300', 2540-2620'

TOL @ 4180'

7" 24# SL CSG @ 4364' CMT'D
W / 249 SX

TD=4755'

BS6P.PRE

ALS 09/29/93