

LOCATION E 23-175-34E

SIGNED D.A. Howell


G.L. 4040'

D.F. _____

K.B. _____

ZERO _____

Proposed

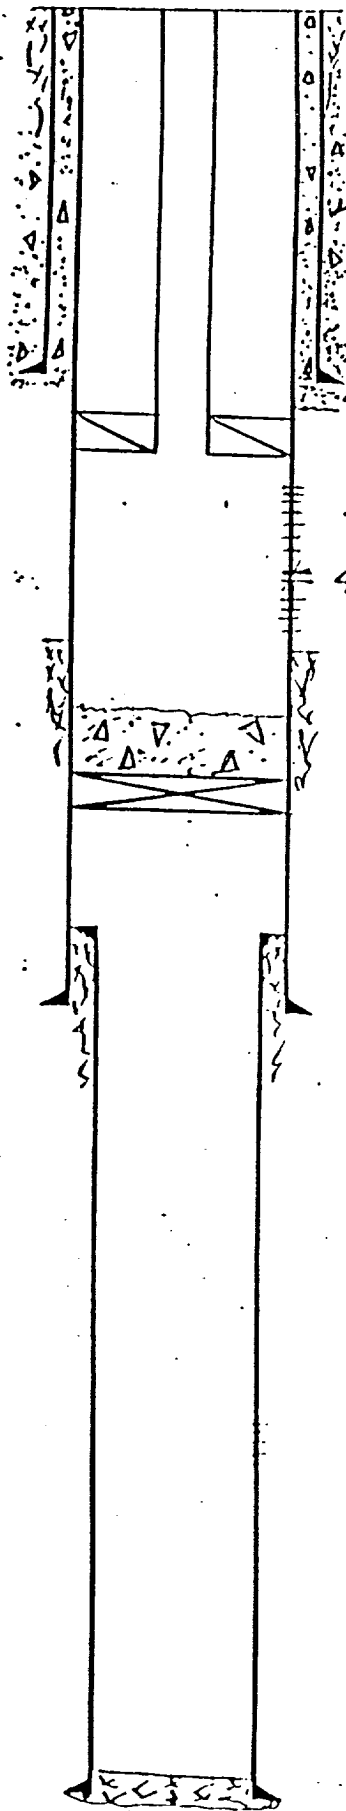

Bradenhead Sg: W/200 sx Class C CMT

Calc. 780'

10 3/4" L.W. LINE PIPE SET @ 776' W/220 SX CMT. CIRC.
- 7" PKR SET @ 2150'

- Perf. Salado Formation (2240'-2300') W/1 JS/2'
4 JS @ 2350'

- Perf. Salado Formation (2540'-2620') W/1 JS/2'
- CALC TX @ 2678'

- 7" CIBP, Capped W/35' cement set @ 4114'

- TOP OF LNR @ 4180'

- 7" 24# CSG SET @ 4364' W/240 SX CMT.

- G/SA PERFS: 4, 6, 8, 10, 12, 14, 16, 18, 20, 22, 24, 26, 28, 30, 32, 34, 36, 38, 40, 42, 44, 46, 48, 50, 52, 54, 56, 58, 60 W/1 JS PF (24 HOLES)

- 5" 15# LNR SET @ 4754' W/200 SX CLASS C W/0.3% D&S +
200 SX CLASS C W/0.3% D&S + 1/8" CELLOFLAKES/SX. SQL TOP OF
LNR W/200 SX CLASS C.

TO 4755'
PBD 448'

RECEIVED

JAN 26 1987

OCD
HOBBY OFFICE