


P & A.

FIELD	Vacuum - Blinberry	OPERATOR	Mobil Oil Corp	DATE	5-21-76
LEASE	Bridges - State	WELL No	11	LOCATION	E - Sec 25, T17S, R34E

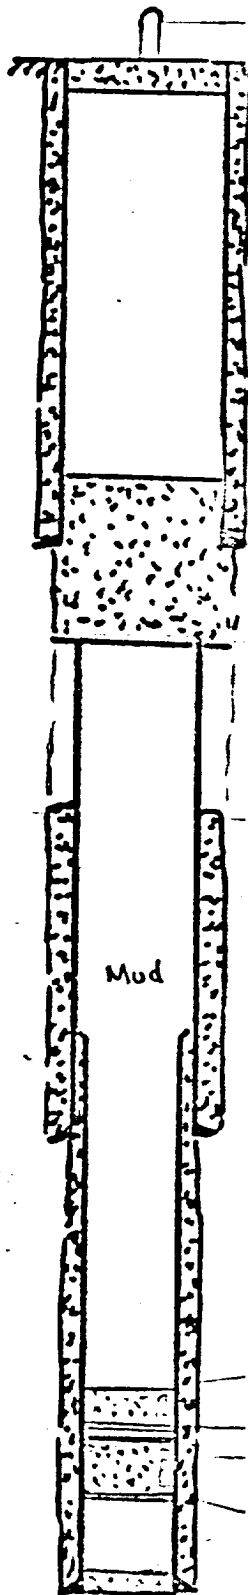

Set P & A Marker

Spot 10 sx cl. H Cement to Surf.

Spot 125 sx cl. H Cement - 700' - 1013'

10 3/4\" casing set at 820 ' with 210 sx of _____ cement
Hole size 12 1/4 \" Cement Circ. (calc.)

Shot casing 1013

Cement Top - 2615' (calc.)

Mud

3976 ' Liner top

7 \" casing set at 4150 ' with 210 sx of _____ cement
Hole size 8 3/4 \"

— PBTD 6270'
— Set c BP - 6350'
— Cap w/ 10 sx Cement
— Blinberry Perf - 6412' - 6563'

— Spot 40 sx cl. H Cement 6350' - 6570'

4 1/2 \" liner set at 6800 ' with 475 sx of _____ cement

Total Depth 6800 ' Hole size 6 1/8 \" - cement circ.

— PBTD - 6770'

5-21-76
JHS