

BRIDGES STATE
WELL # 44
VACUUM GRAYBURG (SAN ANDRES) FIELD
LEA COUNTY, NEW MEXICO
PROPOSED COMPLETION

P, 27, T 17-S, R 34-E, 660' FSL, 660' FEL

KB = 4044'


GL = 4033'

10-3/4" 35.75# L.W. CSG @ 836'
CMT'D W / 257 SX CIRC.

TOC @ 2690' (CALCULATED)

7" 22# 8rd SL CSG @ 4220' CMT'D
W / 232 SX

TD=4790'

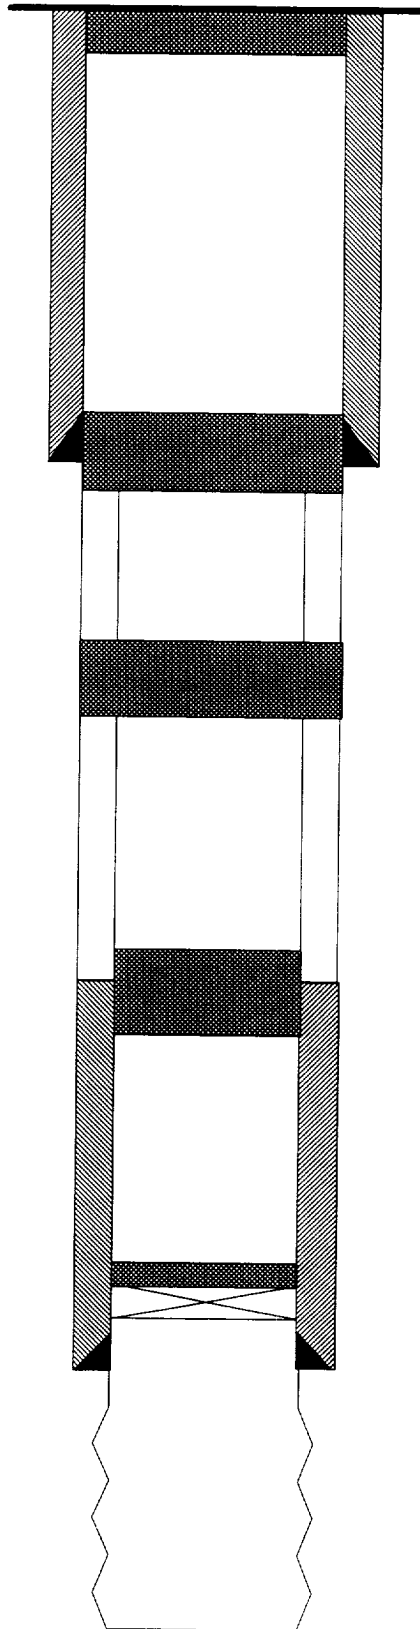

15 SX CLASS C NEAT CMT PLUG FROM 30'-SURFACE

60 SX CLASS C NEAT CMT PLUG FROM 900-785' ACROSS
7" CSG STUB @ +850' & CSG SHOE @ 836'
PLUG MUST BE TAGGED!

50 SX CLASS C NEAT CMT PLUG FROM 1720-1620'
PERFED & SQZ'D ACROSS SALT TOP @ 1670'
PLUG MUST BE TAGGED!

40 SX CLASS C NEAT CMT PLUG FROM 2830-2640'
ACROSS SALT BASE @ 2780' AND TOC @ 2690'

25 SX CLASS C NEAT CMT CAP ON CIBP
7" CIBP @ 4150'

SAN ANDRES OH FROM 4220-4790'