


FIELD <u>VACUUM GRAYB</u> <u>3000 ANCHORS</u>	OPERATOR Continental Oil Company	DATE May 3, 1976
LEASE <u>STATE H-35</u>	WELL No <u>1</u>	LOCATION <u>UNIT H, SEC 35, T17S, R34E</u>

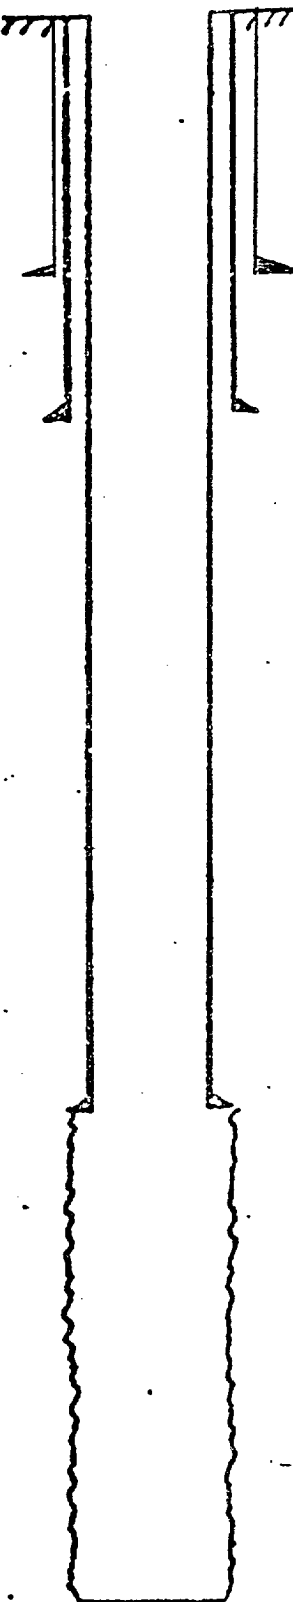

10 3/4" casing set at 284' w/ 250 SACKS CMT

7 5/8" casing set at 1522' with 125 sx of — cement
Hole size — " Top of cement Surface (284)

5 1/2" casing set at 4132' with 125 sx of — cement
Hole size — " Top of cement 1700 (284)

1" KOBEL TUBING at 4684'

2 3/8" tubing set at 4679'

Total Depth 4700'