


UNION OIL COMPANY OF CALIFORNIA

EXHIBIT B-2

WELL NAME: Pipeline Deep Unit Well No. 3X3

LOCATION: 1980' ENL & 1980' FEL, Sec 7, T19S,

R34E, Lea Co, New Mexico

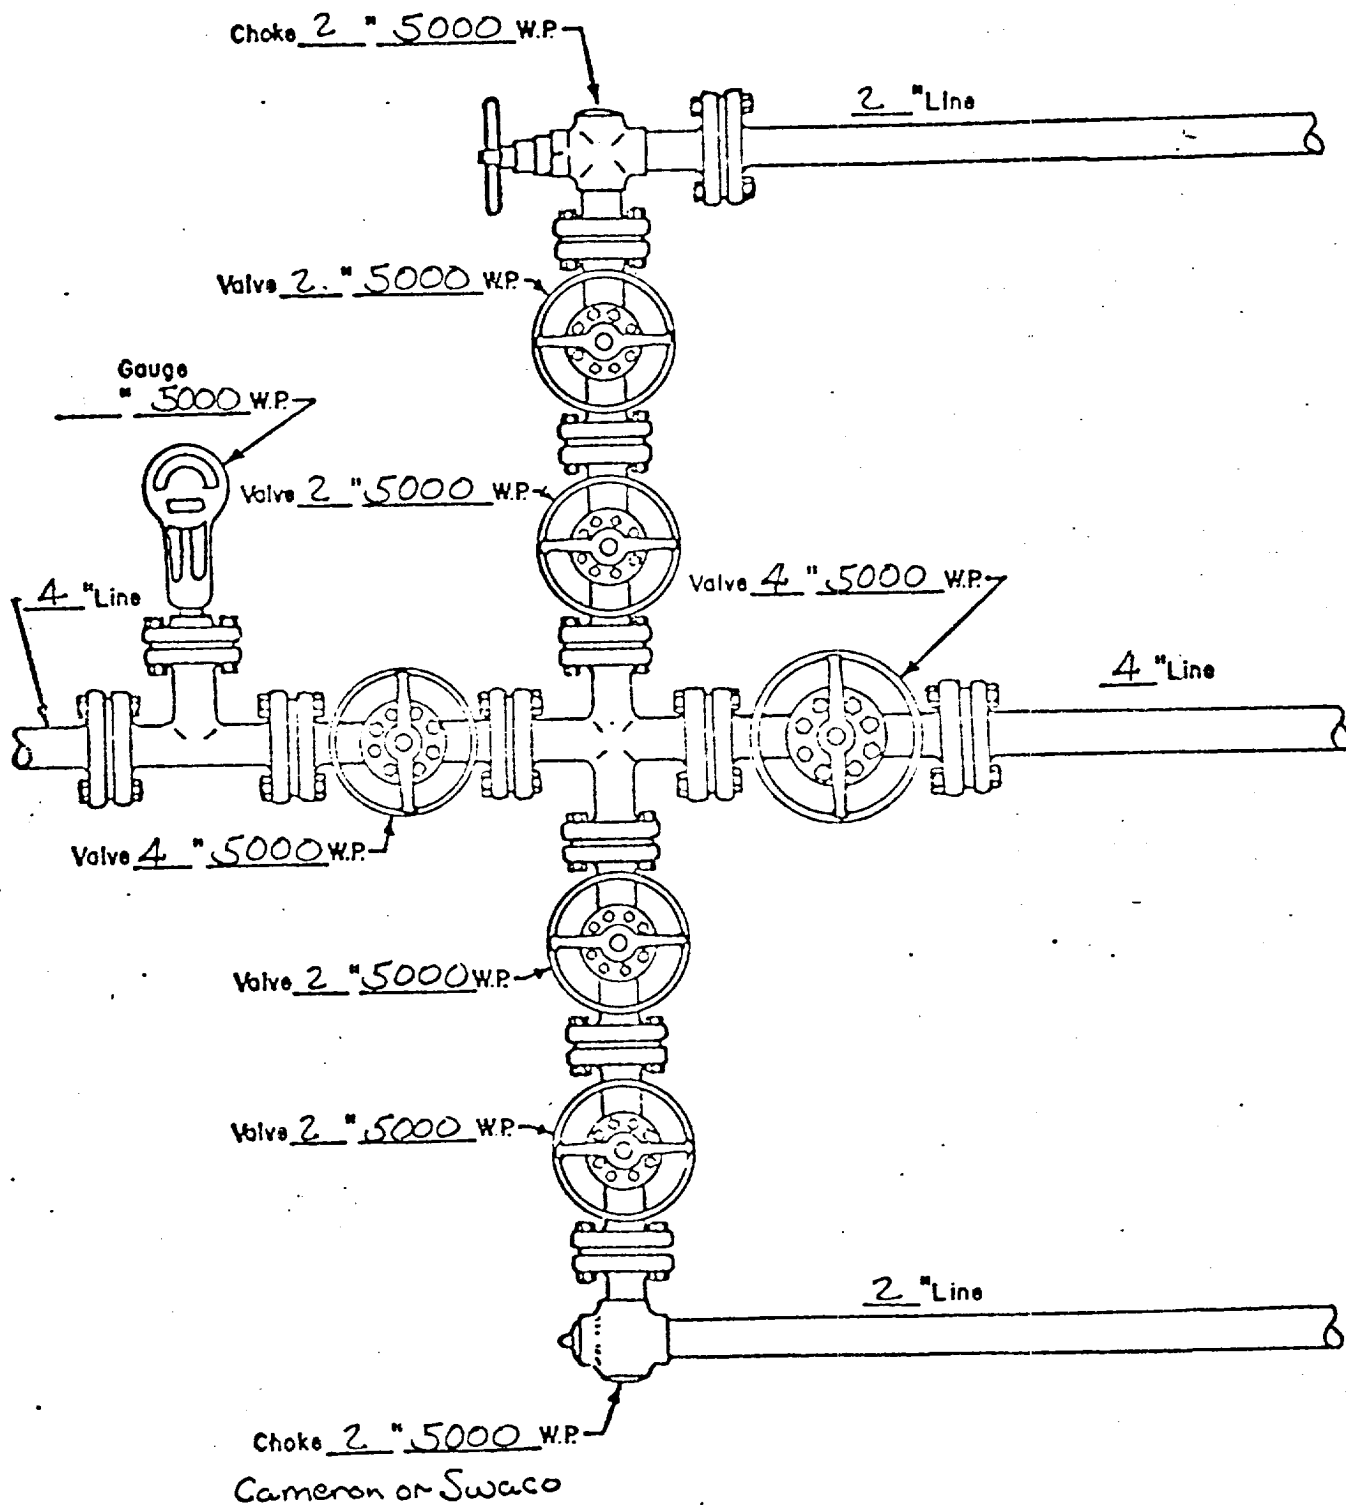

MANIFOLD
5000 # W.P.

☒ Manual
☐ Hydraulic