


MEASURED FROM: KB 3986 15' AMCU  
10' above G.L.

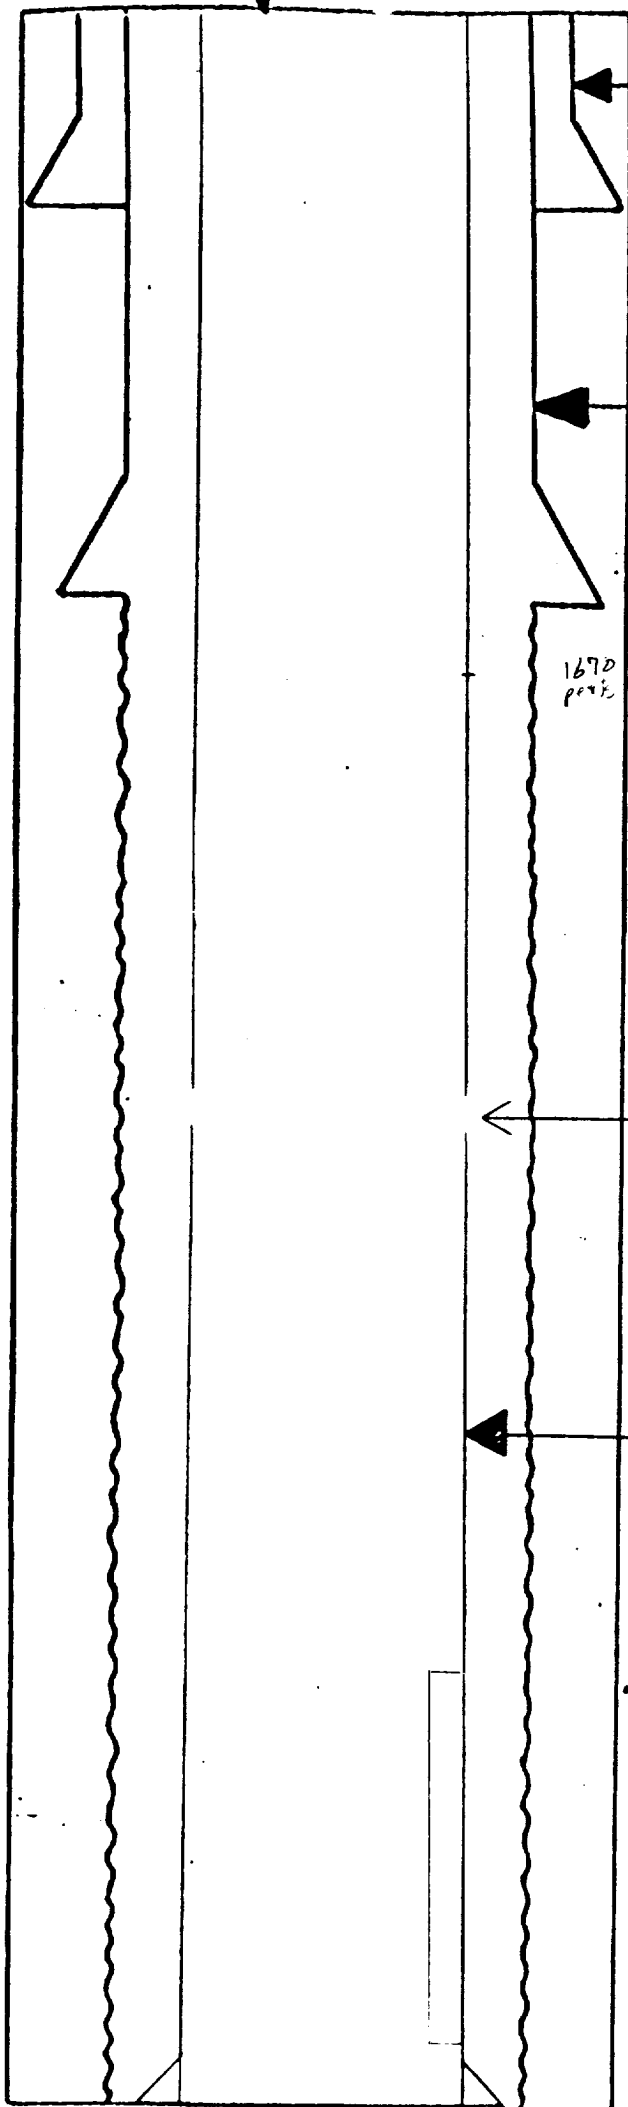

None

8 5/8" 24# Set @ 1640'  
with 900 Sacks Cement,  
Cement Circ.

Parted casing @ 2264' going  
outside casing below this point.  
collapsed It above part. & at 1940'  
(From Caliper Survey 5-4-90)

4 1/2" 9.6# Set @ 4700'  
with 300 sacks cement,  
Cmt Top @ 3660' Calc @ 60% F.I.

Perts

4284' to  
4624'

TOTAL DEPTH: 4700'  
PRESENT TD: 4672'

### WELLBORE DIAGRAM

LEASE: Central Vacuum Unit

FIELD: Vacuum Grayburg, San Andres

WELL NO: 8

DATE: 5-8-90