


MEASURED FROM: KB 3986 - LAMCO
10' above GL.

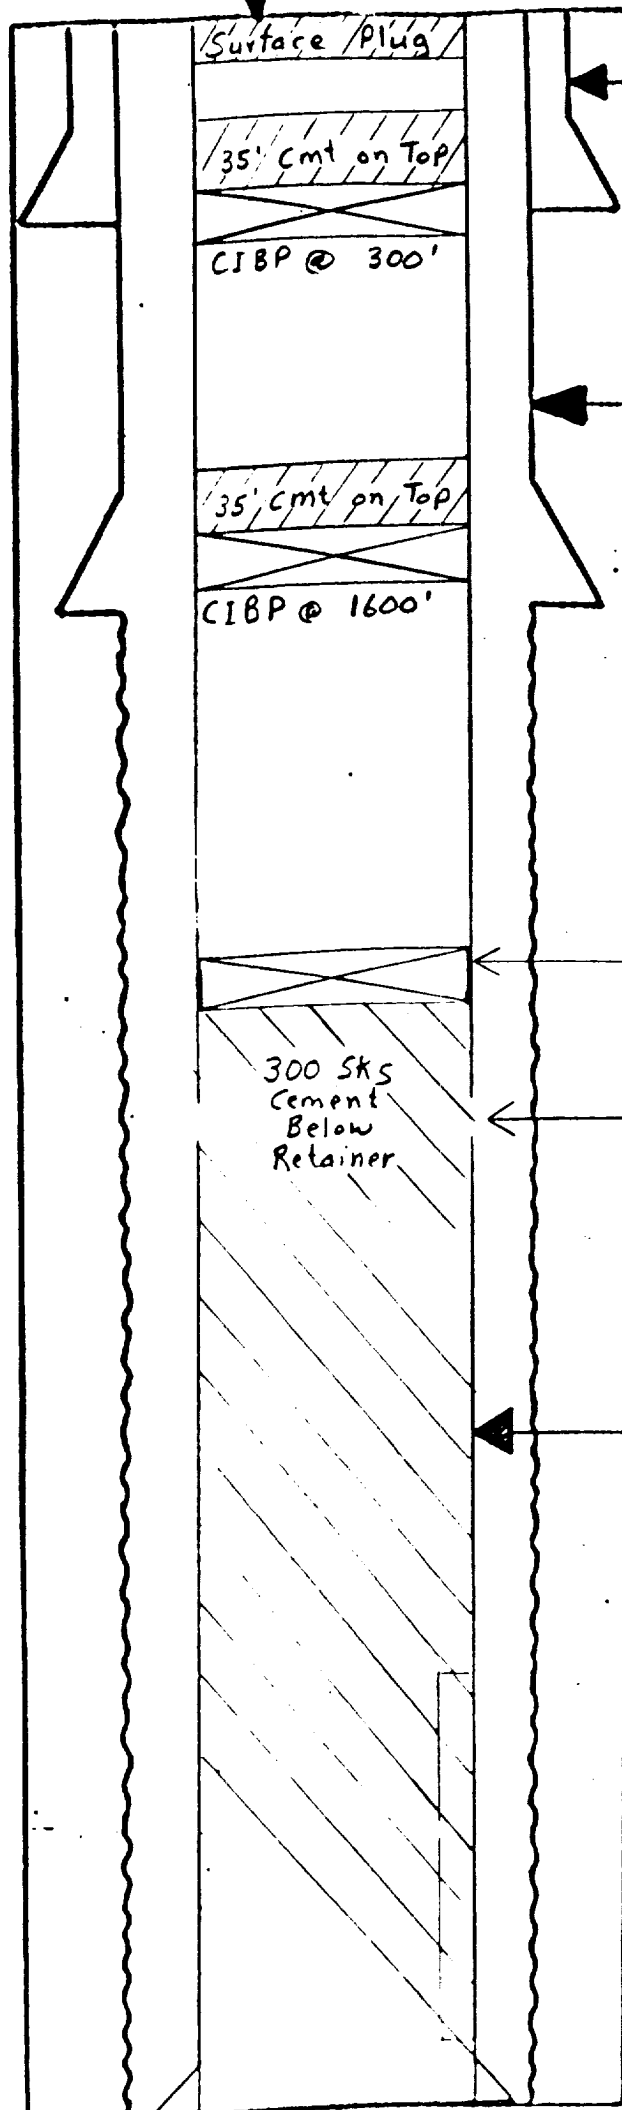

None

8 5/8" 24# set @ 1640'
with 900 Sacks Cement,
Cement Circ.

Cement Retainer @

Parted casing @ 2264' going
outside casing below this point.
collapsed at above part. & at 1940'
(From Caliper Survey, 5-4-90)

4 1/2" 9.6# set @ 4700'
with 300 sacks cement,
Cmt Top @ 3660' Calc @ 60% Fill

Perts

4284' to
4624'

TOTAL DEPTH: 4700'
PRESENT TD: 4672'

WELLBORE DIAGRAM

LEASE: Central Vacuum Unit

FIELD: Vacuum Grayburg San Andres

WELL NO: 8

DATE: 5-8-90

RECEIVED

JUN 20 1990

OCD
HCESS OFFICE