


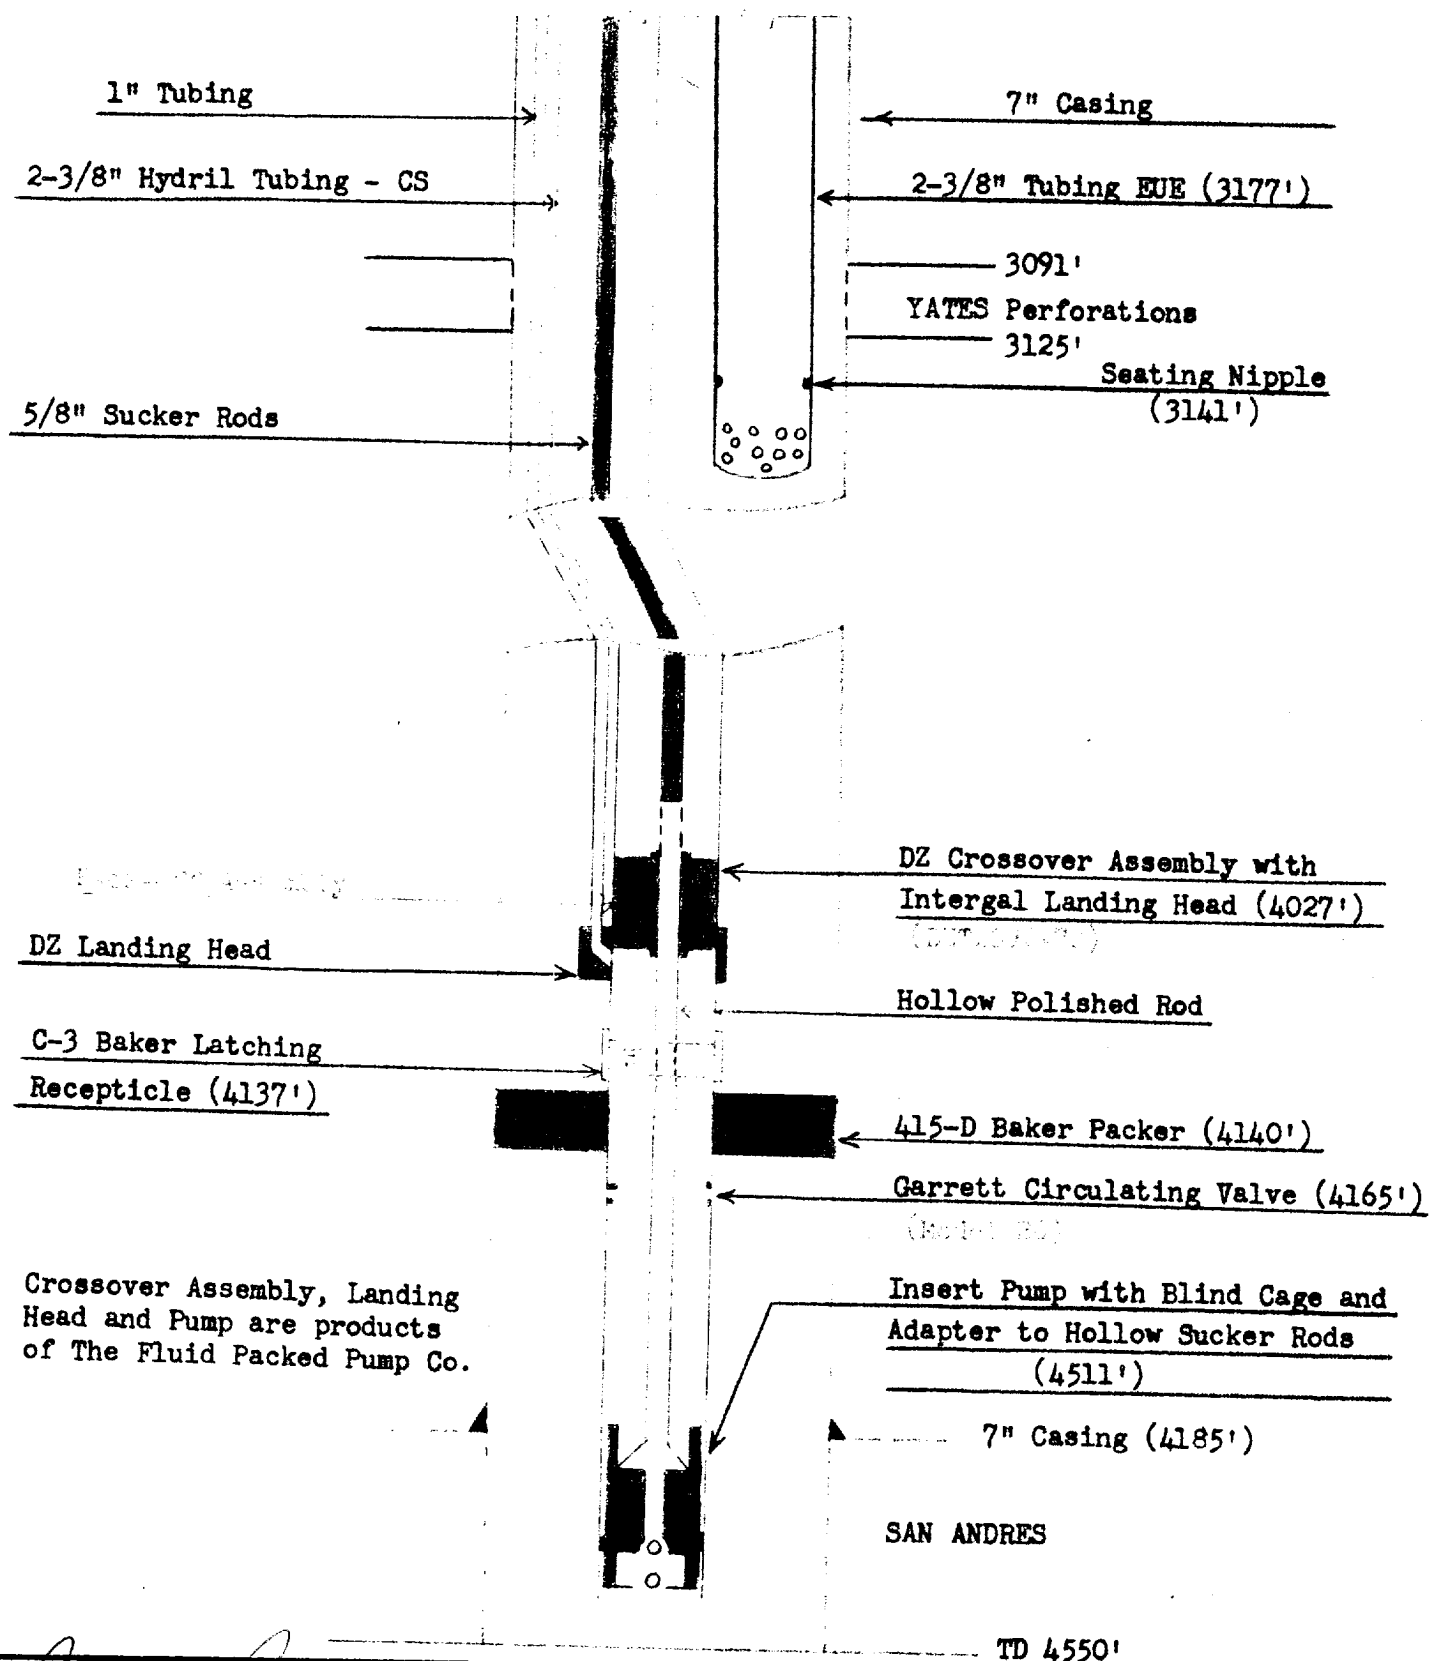

Phillips Petroleum Co.

BARTLESVILLE, OKLAHOMA

SANTA FE WELL No. 18

DUAL COMPLETION

LEA COUNTY, NEW MEXICO

DRAWN		REVISION	BY	DATE	AFF. NO.	DWG. NO.
CHECKED					SCALE	SHEET NO.
APPROVED						