

W. W. STUDDERT

MEMBER
AMERICAN SOCIETY OF
CIVIL ENGINEERS

REGISTERED ENGINEERS
& LAND SURVEYORS

ARIZONA
COLORADO
IDAHO
LOUISIANA
MONTANA
NEVADA
NEW MEXICO
OKLAHOMA
TEXAS
UTAH
WYOMING


STUDDERT ENGINEERING CO.

CIVIL ENGINEERS

221 SOUTH COLORADO

MIDLAND, TEXAS

MUTUAL
TELEPHONES 4-8682 & 2-1373

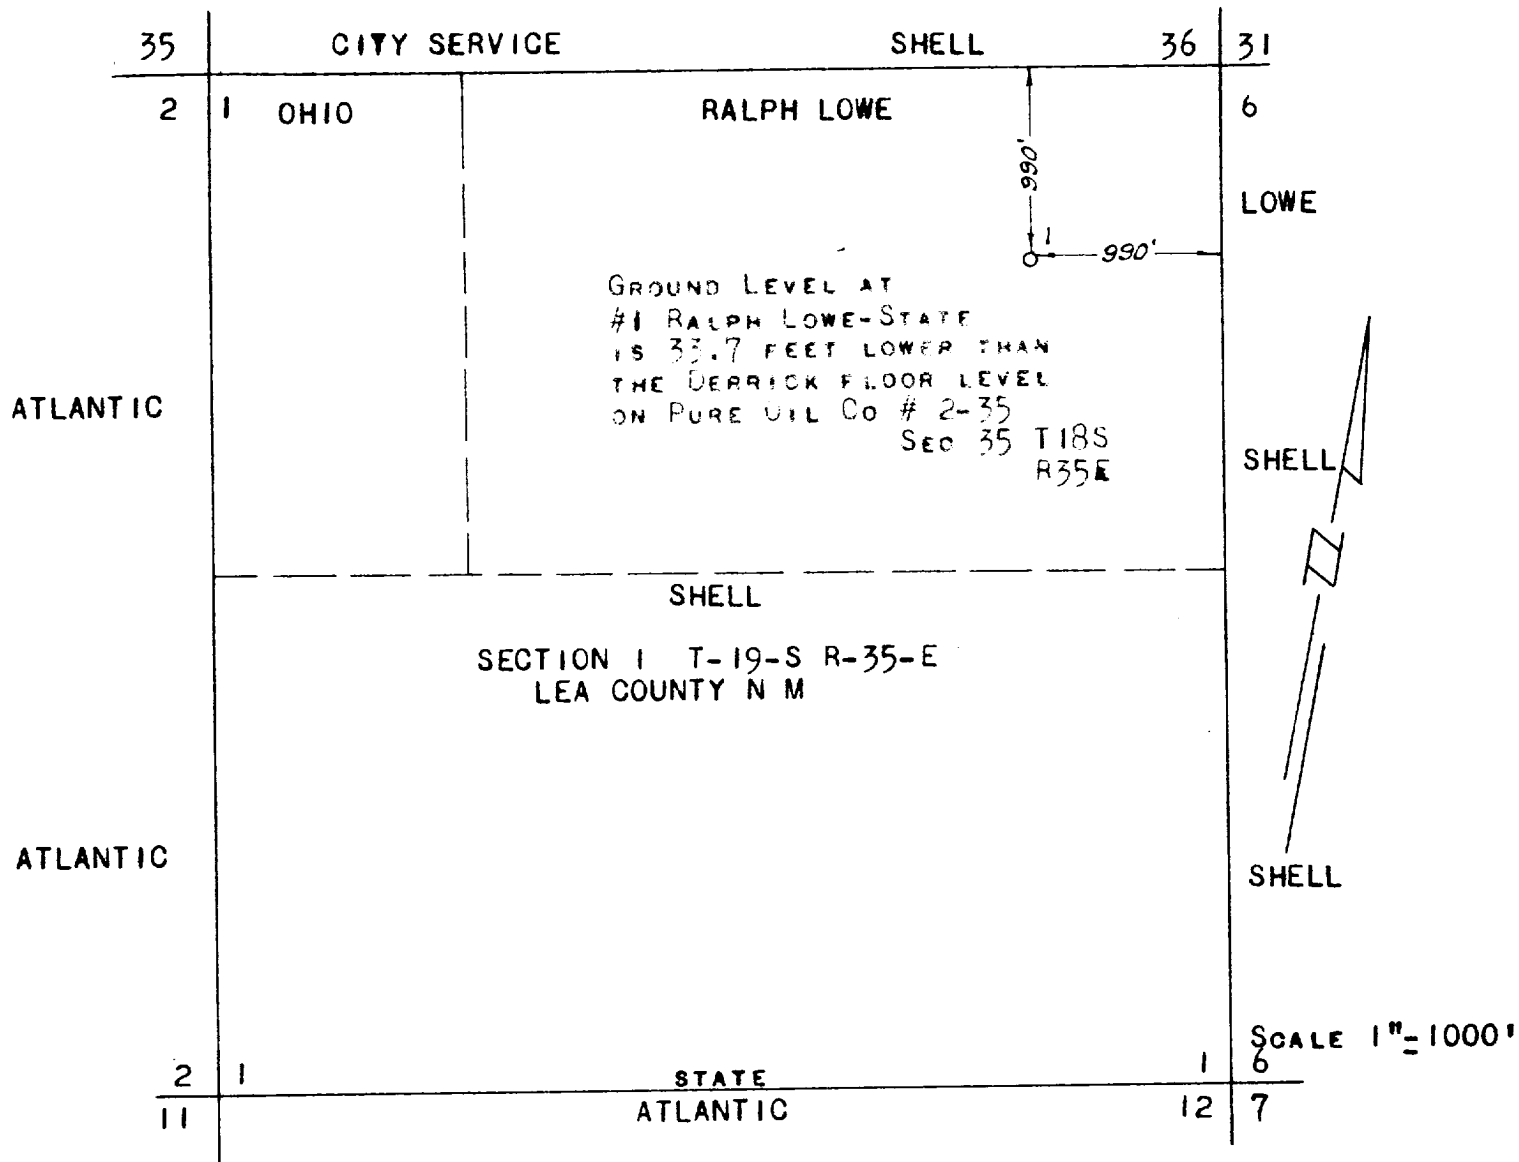

W W STUDDERT, CIVIL ENGINEER AND SURVEYOR
HEREBY CERTIFIES THAT THIS WELL LOCATION
WAS STAKED ON THE GROUND UNDER HIS SUPERVISION
AND THAT THIS PLAT IS TRUE AND CORRECT

W W STUDDERT

JULY 21 1958

