


FIELD	VACUUM (Dual)*	OPERATOR	MARATHON OIL COMPANY	DATE	6/30/76
LEASE	McCALLISTER STATE	WELL NO.	5	LOCATION	Sec. 25-T17S-R34E

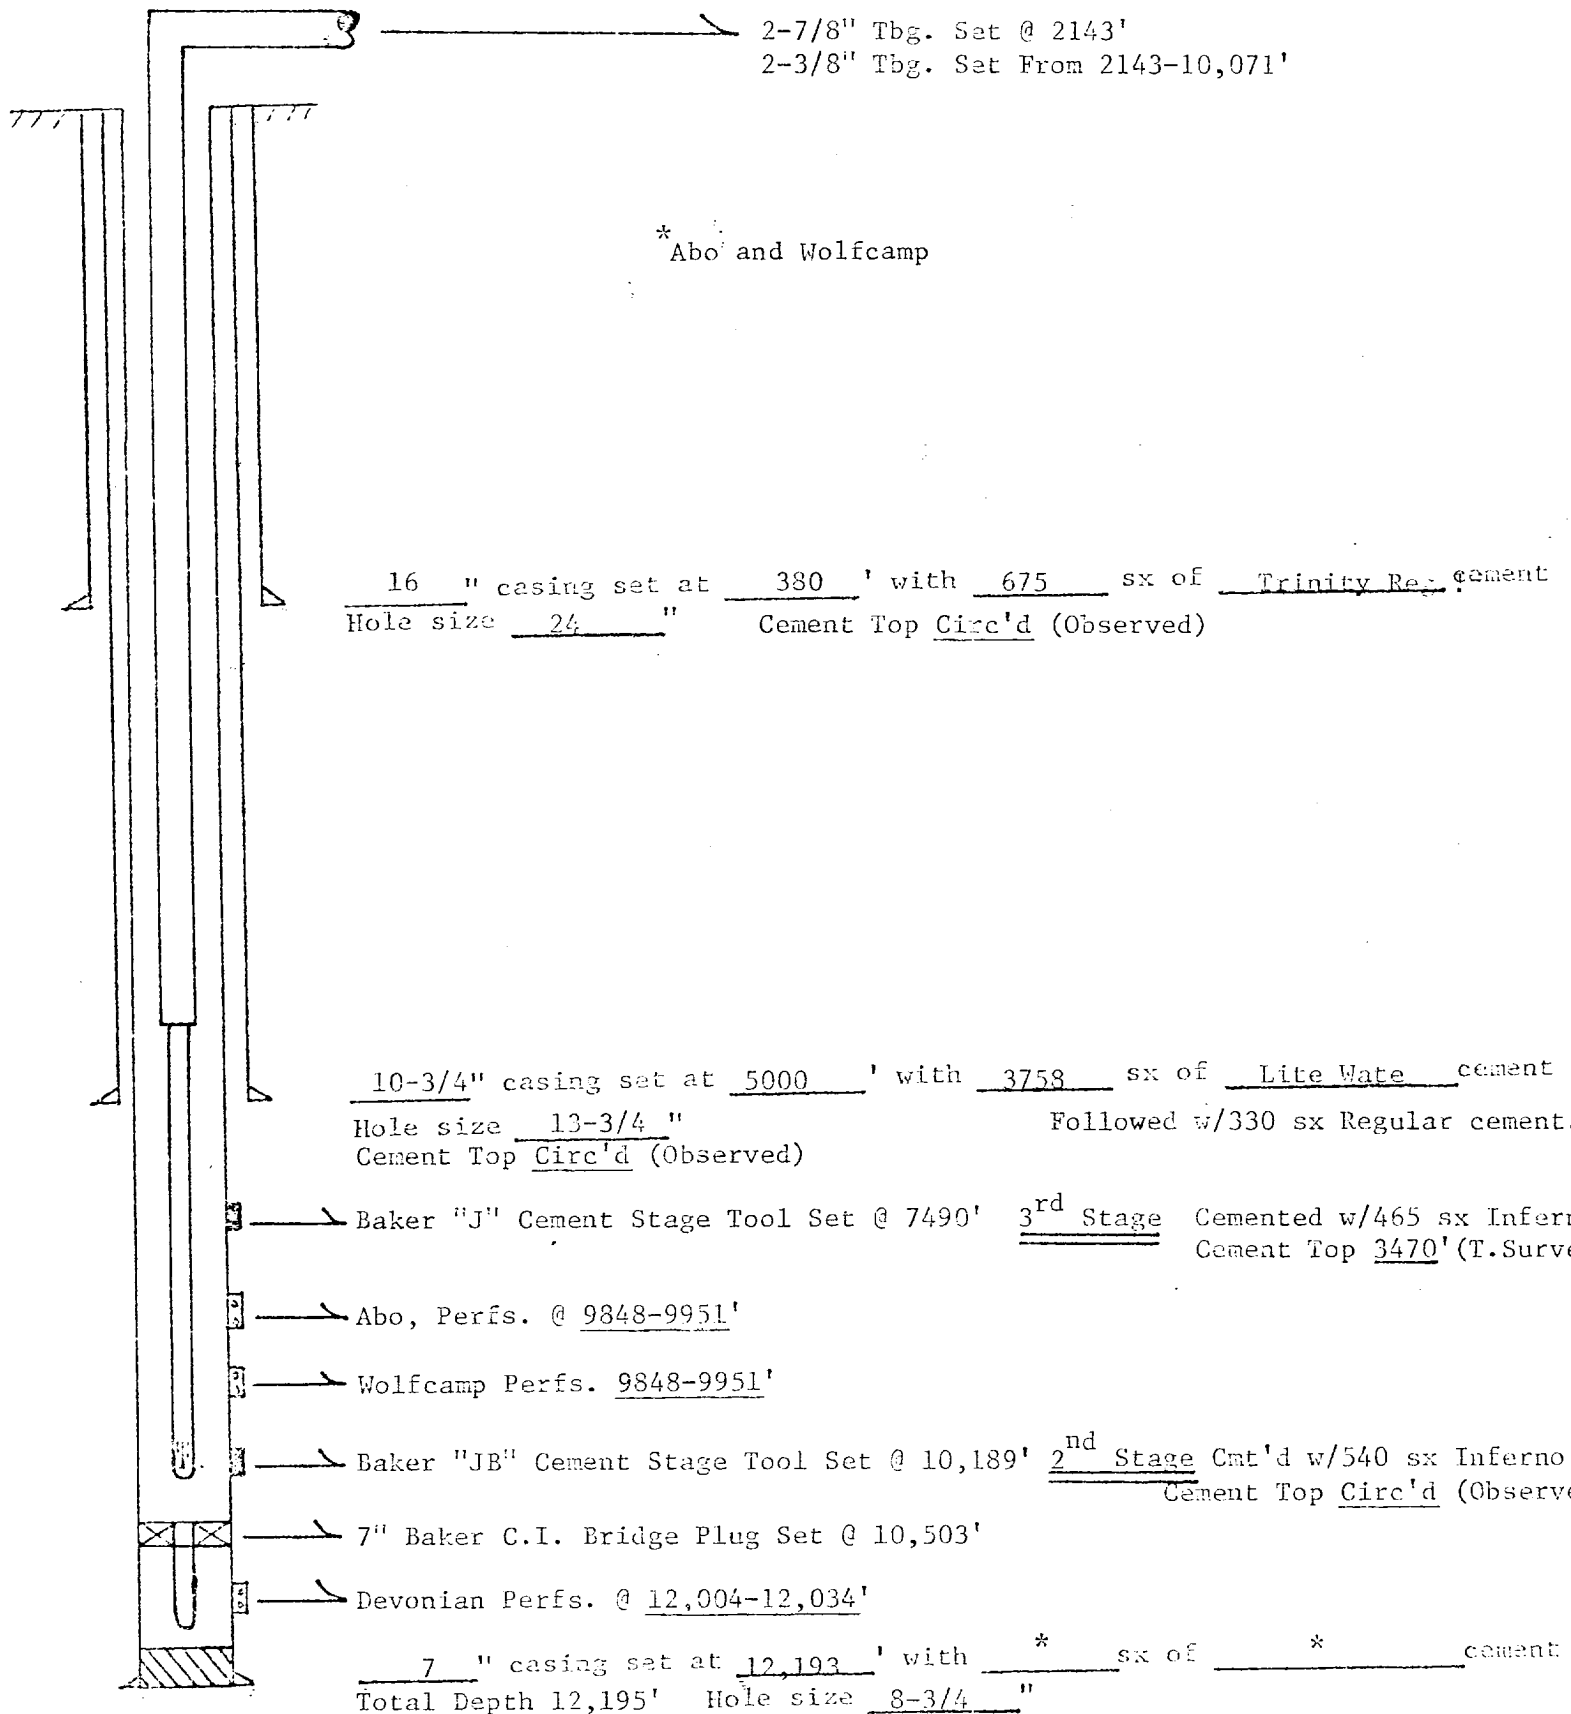

*1st Stage cmt'd w/330 sx Inferno
Cement Top Circ'd (Calc.)