


Diagrammatic Sketch
Dual Completion

Santa Fe Well No. 80
Unit N, Sec. 27, T17S,
R35E, Lea

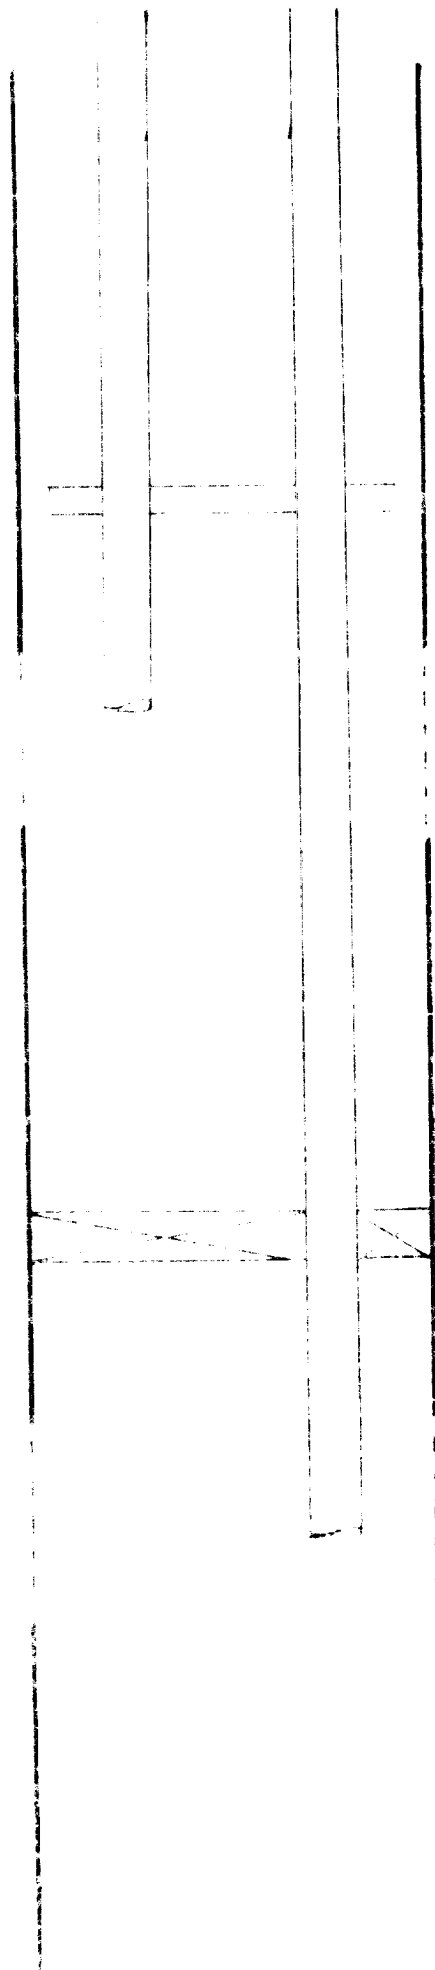

Dual 2-1/16" tubing strings.

Dual tubing hanger at 6069'

Glorieta tubing at 6076'

Glorieta perforations
6076' to 6108'

TIW HDR2 Packer at 8498'

2-3/8" tail pipe at 8814'

Abc perforations
8522' to 8871'

PBTD at 8946'

5 1/2" casing set at 9000'
C.D. 9000'