


DIAGRAMMATIC SKETCH SHOWING DUAL COMPLETION INSTALLATION (TUBINGLESS)

NOTE: Cemented down both 2-7/8" casing strings with 1400 sx. Class "C" 4% gel. This cement volume is approximately 325% of the theoretical volume of the annular space.

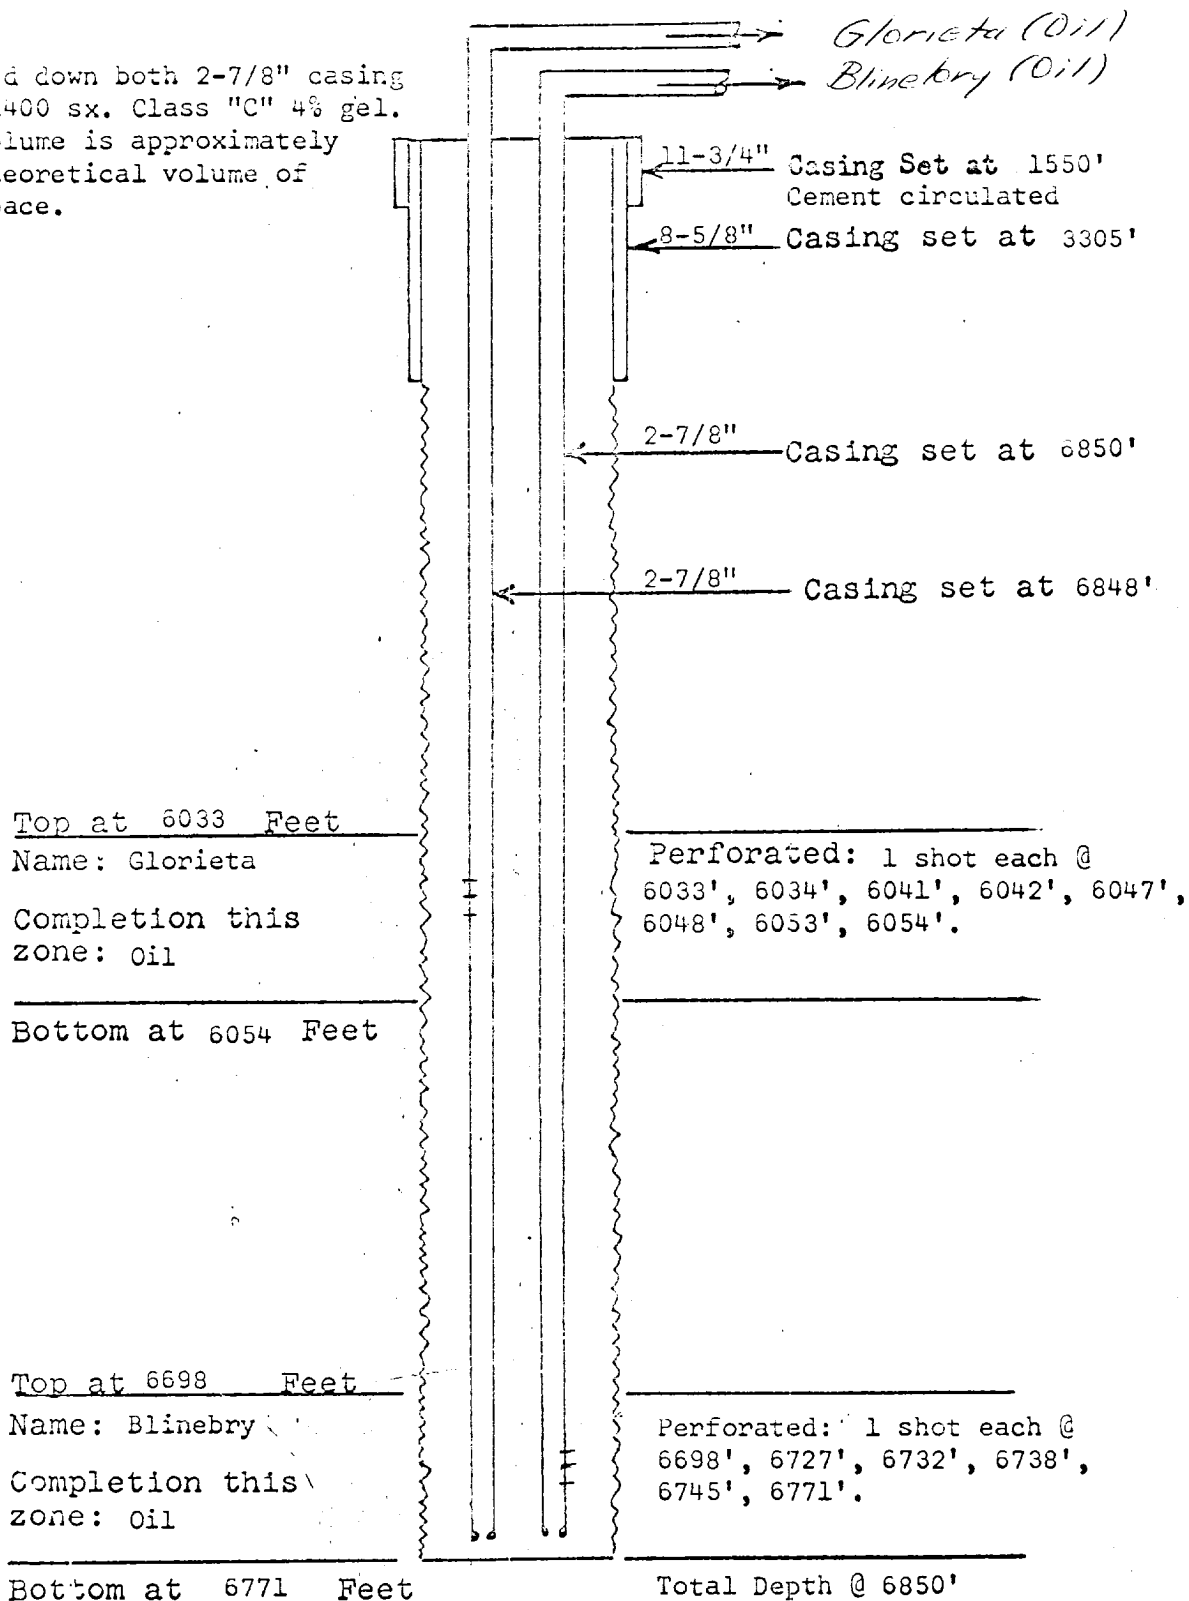

TEXACO Inc.

LEASE: State of New Mexico "Q" Well No. 5
 FIELD: Vacuum (Glorieta & Blinebry)
 DATE: December 9, 1963