


FIELD	Buck Eye Vacuum	OPERATOR	Amerada Hess Corp.	DATE	5-10-76
LEASE	State V'B	WELL NO	2	LOCATION	S-36 T-175 R-34E

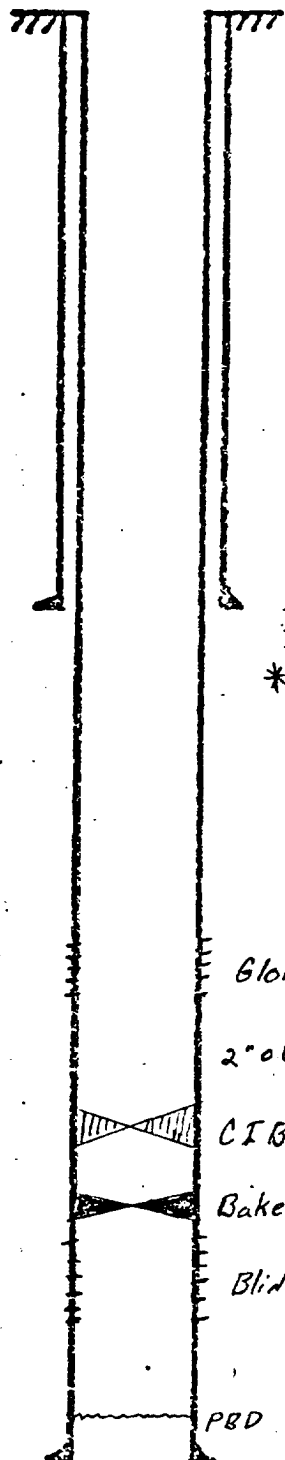

8 5/8 " casing set at 1538 ' with 1175 sx of * cement
Hole size 12 1/4 "

*1075 sx. 510-Set w/ 50/50 Pozmix And 2% Gel. 100sx Neat
Cement Circulated

Glorietta Perfs 5930-6012

2" OD Buttress And 2 3/8 " Tbg. 5953 O.E.

CIBP @ 6100' w/ 2 1/2 sx. sand.

Baker Model "D" Packer @ 6235

Blidebry Zone Perfs. 6595-6760

PBD - 5 1/2 " casing set at 6850 ' with 900 sx of * cement
Total Depth 6850 ' Hole size 7 7/8 "

*400sx. 50/50 Pozmix w/ 18% gel. And 5# salt per. sx. 500 sx Reg.
Class "A" cement. Temp. Survey Top @ 2610' 49.8% Fill