


DIAGRAMMATIC SKETCH SHOWING DUAL COMPLETION INSTALLATION (TUBINGLESS)

NOTE: Cemented down both 2-7/8" casing strings w/1400 sx Class "C", 4% gel. cement.

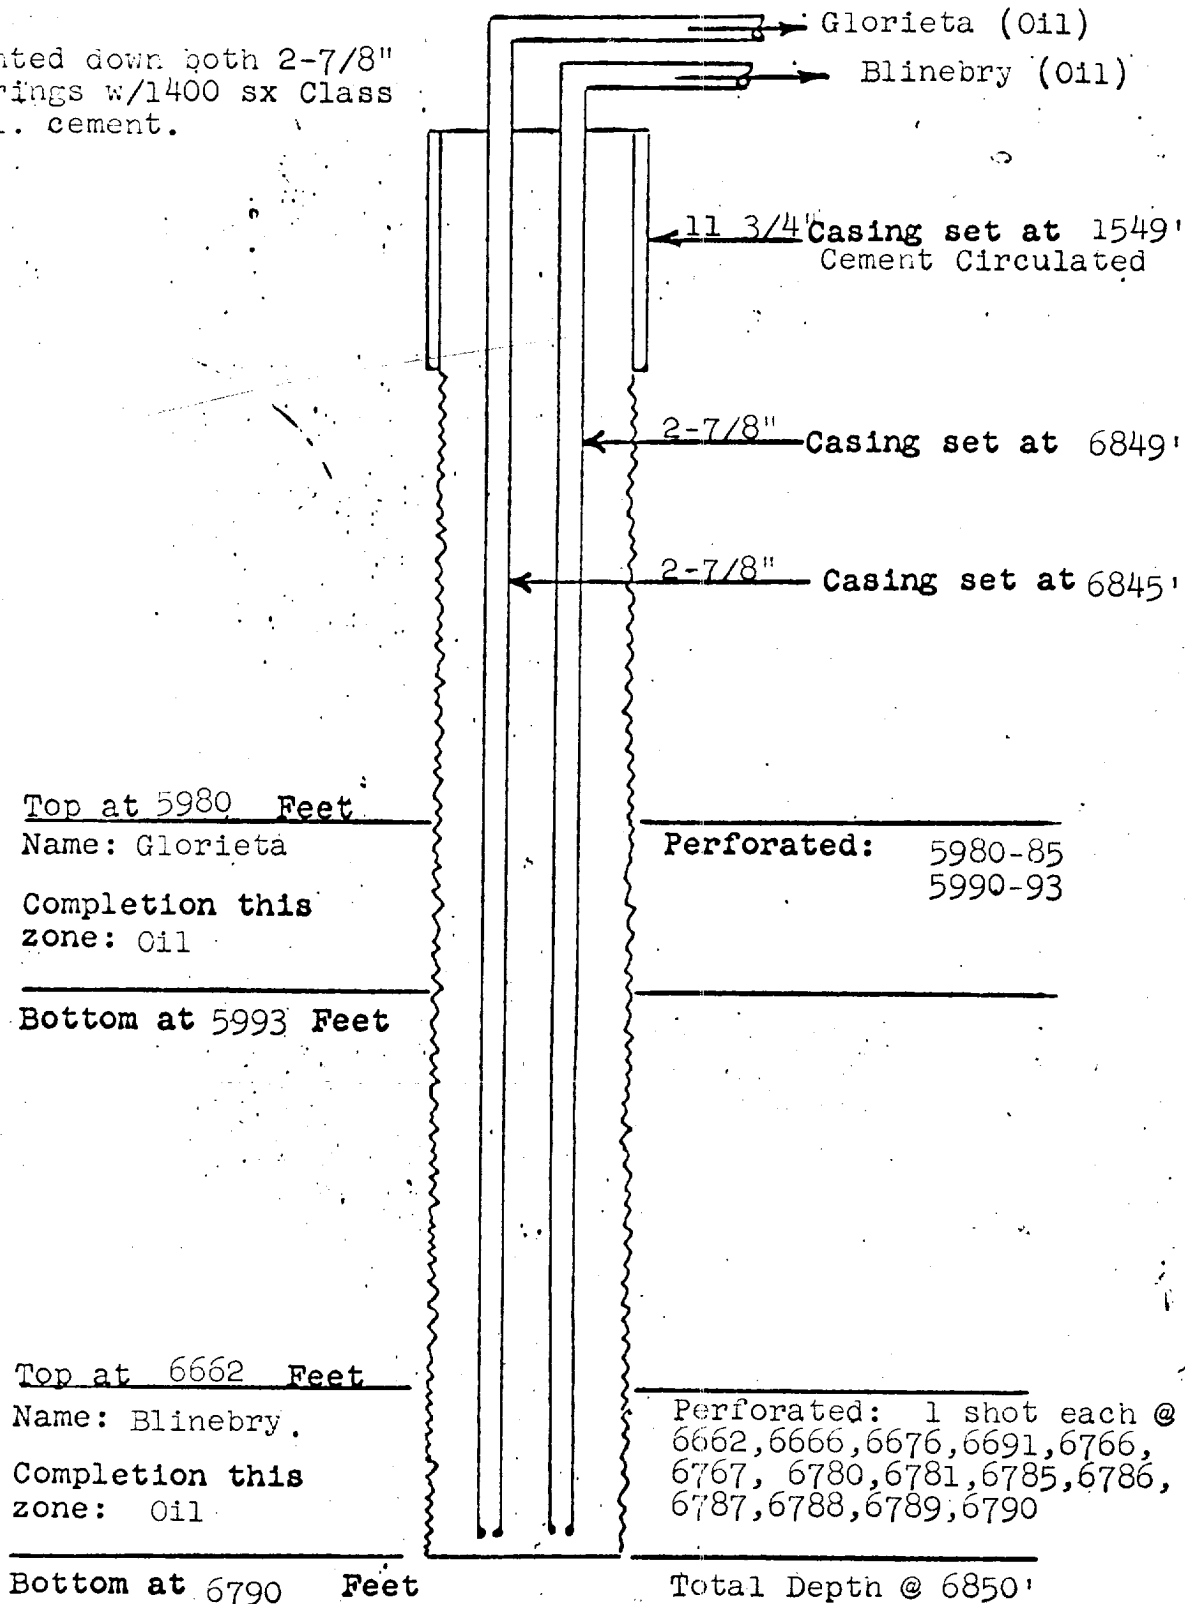

TEXACO Inc.

LEASE: State of New Mexico "O" (NCT-1) Well No. 19

FIELD: Vacuum (Glorieta & Blinebry)

DATE: December 4, 1963