


FIELD <u>VACUUM</u>	OPERATOR <u>SHELL</u>	DATE <u>5-17-76</u>
LEASE <u>SWIGART</u>	WELL No. <u>2</u>	LOCATION <u>1650' FSL & 790' FEL Sec 25</u> <u>T-17-S R-34-E</u>

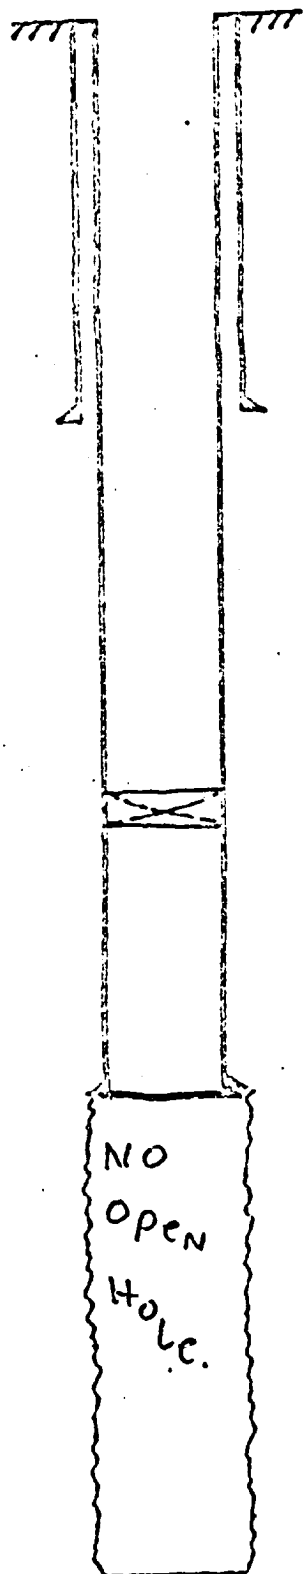

8 5/8 " ^{24# & 32#} casing set at 1601 ' with 610 sx of NEAT cement
Hole size 10 3/4 "

PBTD 6275 capped w/ 25xs. cement.

5 1/2 " ^{17# & 20#} casing set at 6898 ' with 800 sx of CLASS C cement
Hole size 7 7/8 "

Total Depth _____