


DIAGRAMMATIC SKETCH SHOWING DUAL COMPLETION INSTALLATION (TUBINGLESS)

NOTE: Cemented down both 2-7/8" casing strings with 1400 sacks Class "C" 4% gel. This cement volume is 250% of the theoretical annular volume to the base of the salt

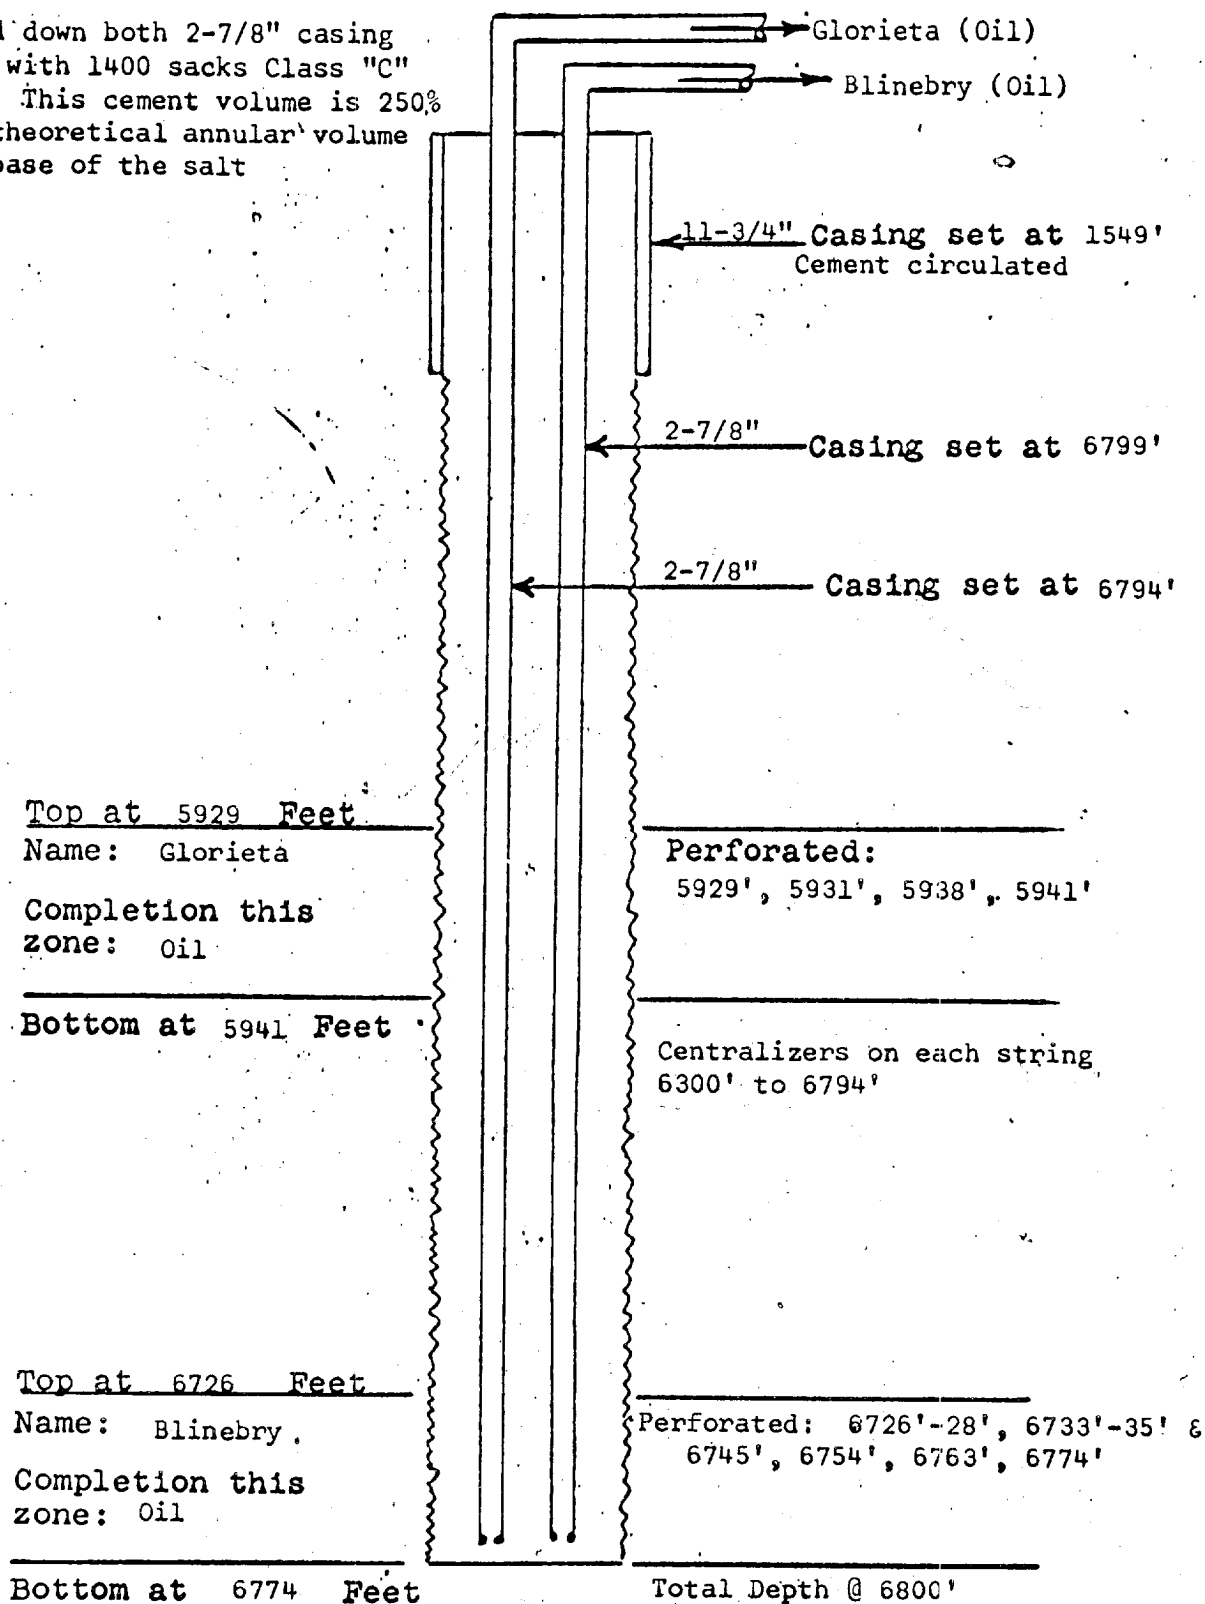

TEXACO Inc.

LEASE: State of New Mexico "O" (NCT-1) Well No. 22
 FIELD: Vacuum (Glorieta & Blinebry)
 DATE: December 26, 1963