


DATE 8-21-85 WELL 1 98 LEASE WVAUBr es FIELD VACUUM
State

J-26 T-17-S R-34-E
 LOCATION LEA CO., N.M.

SIGNED ME VASICEK
R.W. Petty

G.L. 4015
 D.F. 4032
 K.B. 4032
 ZERO 17' AGL

CURRENT

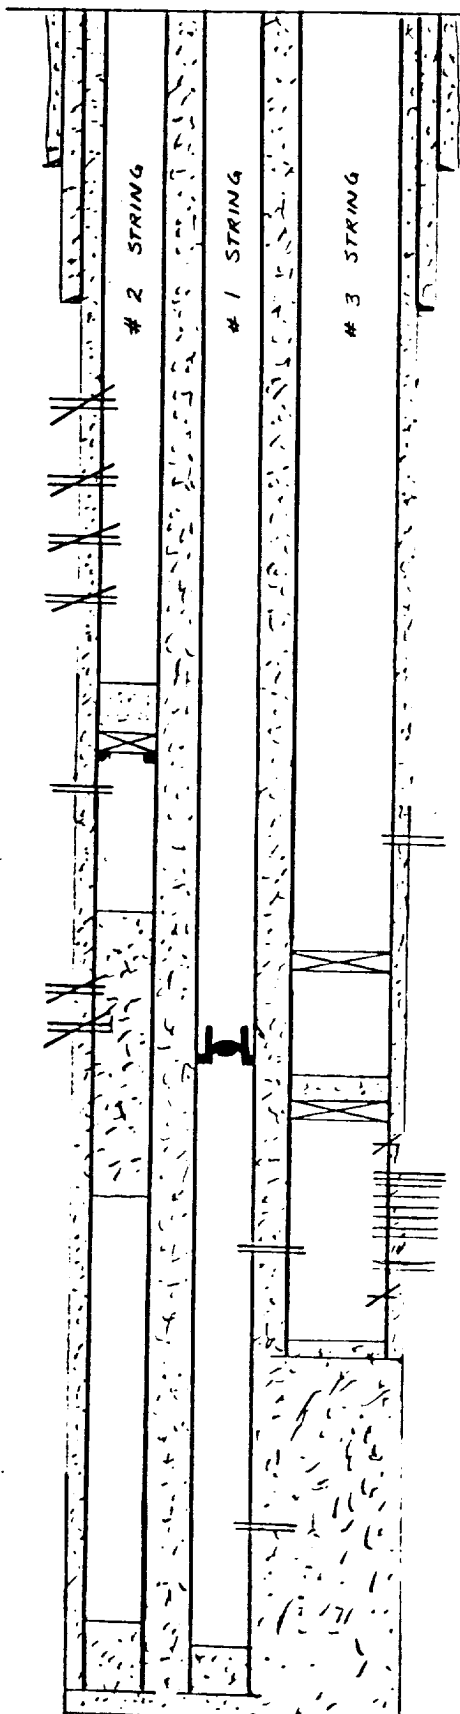

- 362' 13 3/8" CSG SET W/ 350 Sx CMT CIRC
- 4400' 10 3/4" 75.5# CSG SET W/ 1732 Sx CMT CIRC
- GLORIETA PERFS 6056, 58, 60, 69, 71, 73, 77, 79, 83, 87, 89, 91 (12 HOLES) SQZD W/ 50 Sx CMT
 LATER SQZD GLOR E BLINERY W/ 100 Sx CMT LEFT 20 Sx IN CSG
- UPPER BLINERY PERFS 6646, 48, 50, 52, 54, 56, 60, 64, 72, 74, 76, 78, 80, 92, 94, 6505,
 6507, 09, 13, 23, 35, 37, 39. SQZD W/ 50 Sx
- BLINERY PERFS 6619, 22, 24, 28, 69, 71, 80, 83, 86, 6703, 05, 24, 61, 63, 71, 73, 75, 79, 86
 SQZD W/ 300 Sx CMT
- 6850 2 PERF HOLES
- 8350' CIBP CAPPED W/ 1 SK CMT BAKER MODEL D RET. PUMP SEAT @ 8350
- ABO PERFS 8414, 15, 6, 35, 39, 40, 41, 51, 53, 67, 68, 79, 80, 81, 8536, 37, 38, 45, 46, 57, 58 (21 HOLES)
- ABO PERFS 8414, 16, 28, 29, 31, 35, 36, 37, 40, 41, 51, 52, 53, 59, 67, 68, 69, 79, 80, 81, 83, 84, 85, 8
 8521, 22, 23, 31, 32, 36, 37, 38, 39, 40, 41, 45, 46, 47, 48, 51, 54, 56, 57, 58, 64, 65, 66 (50 HOLES)
- 8838' PSTD #2 STRING
- 9100' CIBP
- PERFS 9212-312 O.A. SQZD W/ 50 Sx CMT
- PERFS 9231-318 O.A. SQZD W/ 50 Sx CMT. RE PERF (SAME), SQZD W/ 25 Sx C
- 9815' 2 7/8" STOP. 9814' SN
- 9950' CIBP CAPPED W/ 1 SK CMT
- 9975' PERFORATE 2 SQZ HOLES. BLOCK SQZD W/ 100 Sx CMT REV OUT 55 Sx
- WOLFCAMP PERFS 9945, 97, 99, 10001, 04, 08, 10, 12, 17, 19, 23, 25, 33, 35, 39, 41, 43, 45, 47, 54, 56
 10058, 60, 62, 64, 87, 89, 91, 93, 95, 97, 99, 10101, 103, 105, 107, 109, 115, 117, 119 (40 HOLES)
- DOWNHOLE WOLFCAMP/PENN COMINGLED 10038-42 W/ 4 JSF (20 HOLES)
- 10124' PERF 2 SQZ HOLES. BLOCK SQZD W/ 100 Sx CMT.
- 10150' PSTD #3 STRING
- 10217' 4 1/2" 11.6# CSG SET W/ 3450 Sx CMT CIRC
- 10873 TIGHT SPOT #1 STRING
- PENN PERFS 11460-11500 #1 STRING
- 11580' PSTD #2 STRING
- 11595' PSTD #1 STRING
- 11657' 2 STRINGS OF 2 7/8" CSG SET W/ 825 Sx CMT
 6.5 lb/ft buttress

11660' TD

DATE 8-21-85

WELL J. 98

LEASE NVAU

FIELD VACUUM

LOCATION

J-26 T-17-S R-34-E

LEA CO., N.M.

SIGNED J E VASICEK

R. W. Petty


G.L. 4015

D.F. 4032

K.B. 4032

ZERO 17' AGL

PROPOSED

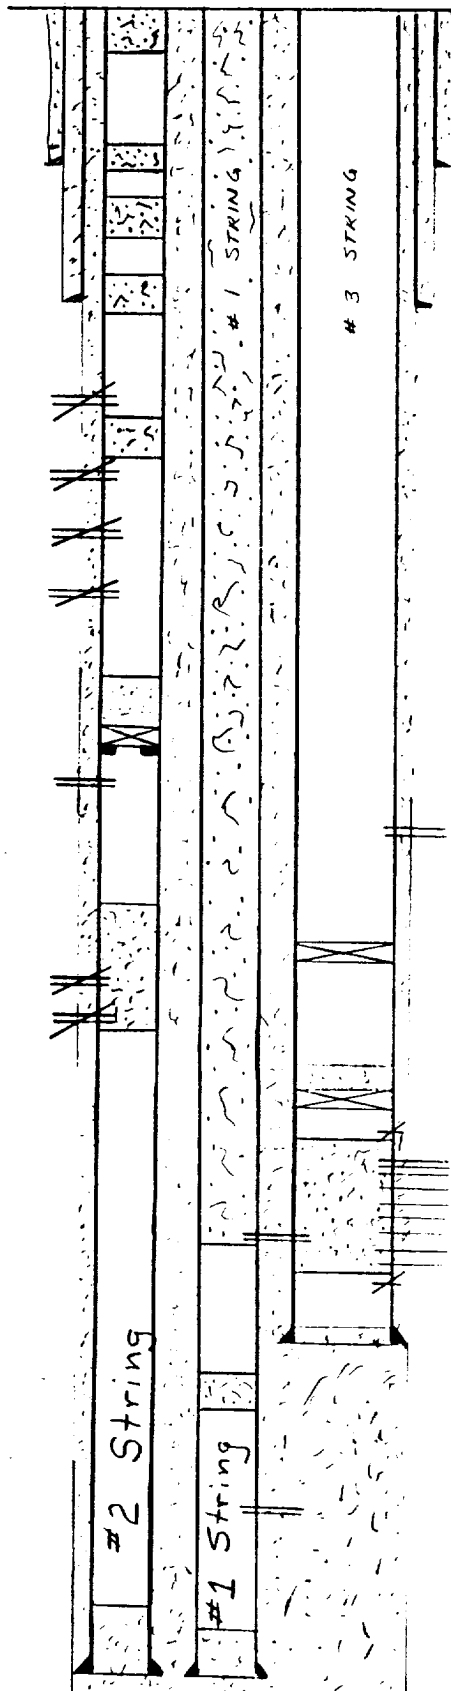

- Cmt circ from $\pm 60'$ to surface
- Cmt plug $\pm 325'$ to $\pm 425'$
- 362' 13 3/8" CSG SET W/ 350 SX CMT CIRC
- Cmt plug $\pm 2350'$ to $\pm 2450'$
- Cmt plug $\pm 4350'$ to $\pm 4450'$
- 4400' 10 3/4" 45.5# CSG SET W/ 1732 SX CMT CIRC
- GLORIETA PERFS 6054, 58, 60, 69, 71, 73, 77, 79, 83, 87, 89, 91 (12 HOLES) SQRD W/ 50 SX CMT
LAITH SQRD GLDR E BLIND RRV W/ 100 SX CMT LEFT 20 SX IN CSG
- Cmt plug $\pm 6250'$ to $\pm 6350'$
- UPPER BLIND RRV PERFS 6646, 48, 50, 52, 54, 56, 60, 64, 72, 74, 76, 78, 80, 92, 94, 6505,
6507, 09, 13, 27, 35, 37, 39 SQRD W/ 50 SX
- BLIND RRV PERFS 6617, 22, 24, 28, 69, 71, 80, 83, 86, 6703, 05, 24, 61, 63, 71, 73, 75, 79, 86
SQRD W/ 300 SX CMT
- 6850 2 PERF HOLES Sgd.
- Cmt plug $\pm 8350'$ to $\pm 8250'$
- 8350' CIBP CAPTD W/ JSK CMT BAKER MODEL D RET. PUMP SEAT @ 8350'
- ABO PERFS 8414, 15, 16, 35, 39, 40, 41, 51, 53, 67, 68, 79, 80, 91, 8536, 37, 38, 45, 46, 57, 58 (21 HO)
- ABO PERFS 8414, 16, 28, 29, 31, 35, 36, 37, 40, 41, 51, 52, 53, 59, 67, 68, 69, 79, 80, 81, 83, 84, 85,
8521, 27, 28, 31, 32, 36, 37, 38, 39, 40, 41, 45, 46, 47, 48, 51, 54, 56, 57, 58, 64, 65, 66 (50 H)
- 8830' FBTD #2 STRING
- 9100' CIBP
- PERFS 9212, 59, 9232' SQRD W/ 50 SX CMT
- PERFS 9271-9310 2A SQRD W/ 50 SX CMT. RE PERF (SAME). SQRD W/ 25 SX
- 9950' CIBP CAPTD W/ 100 SX CMT
- 9955' PERFORATE 2 SQRD HOLES BLACK SQRD W/ 100 SX CMT REV OUT 55 SX
- WOLF CREEK PERFS 9995, 97, 99, 100, 106, 08, 10, 12, 17, 19, 23, 25, 33, 35, 39, 41, 43, 45, 47, 54, 5
1005A, 47, 42, 54, 87, 89, 91, 93, 95, 97, 99, 1010, 103, 105, 107, 109, 115, 117, 119 (40 HOLES)
- DOWNHOLE WOLF CREEK/PERM COMPLETED 10079-42 W/4 JSPP (20 HOLES)
- 10124' PER 2 SQRD HOLES BLACK SQRD W/ 100 SX CMT
- 10150' FBTD #1 27 1/2"
- 10210' 4 1/2" 114# CSG SET W/ 3450 SX CMT CIRC
- 10873 76MT CSMT #1 STRING
- PENN PERFS 11462-11555 #1 57X1024
- 11580' FBTD #2 27 1/2"
- 11595' FBTD #1 27 1/2"
- 11650' 2 CIRC HOLES @ 270' CSG SET W/ 825 SX CMT

6.5 $\frac{1}{5}$ buttress

11660 TD