


FIELD <u>VARDIA ABO</u>	OPERATOR <u>Continental Oil Company</u>	DATE <u>May 3, 1976</u>
LEASE <u>STATE H-35</u>	WELL NO. <u>7</u>	LOCATION <u>UNIT B, SEC 35, T-17S, R-34E</u>

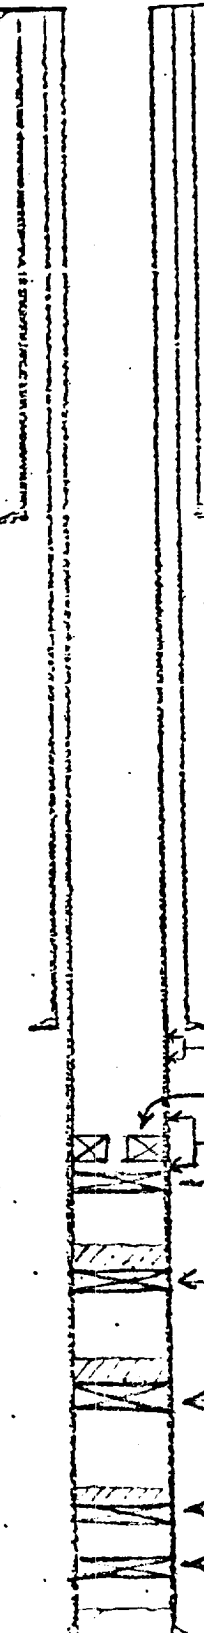

13 ³/₈ " casing set at 375 ' with 375 sx of _____ cement
 Hole size 17 1/2 " Top of cement _____

PERFS 5966-6010
 9 ⁵/₈ " casing set at 4950 ' with 300 sx of _____ cement
 Hole size 12 1/2 " Top of cement 4189 (Calc)

- BAKER A-1 PACKER @ 9615 ' .
- PERFS. 9154-9256 & 9620-10,066 ' .
- CIBP @ 10,100 ' (PARTIALLY DRILLED)
- CIBP @ 10,550 ' w/ CMT. TO 10,541 ' .
- 2 3/8 " tubing set at 9615 ' .
- CIBP @ 11,135 ' w/ CMT. TO 11,126 ' .
- RET. @ 12,173 ' CAPPED w/ 1 SX. CMT.
- B.P. @ 12,252 ' .

7 " casing set at 12413 ' with 1750 sx of _____ cement
 Total Depth 12413 ' Hole size 8 3/4 " Top of cement 5782 ' .