


DIAGRAMMATIC SKETCH SHOWING DUAL COMPLETION INSTALLATION (TUBINGLESS)

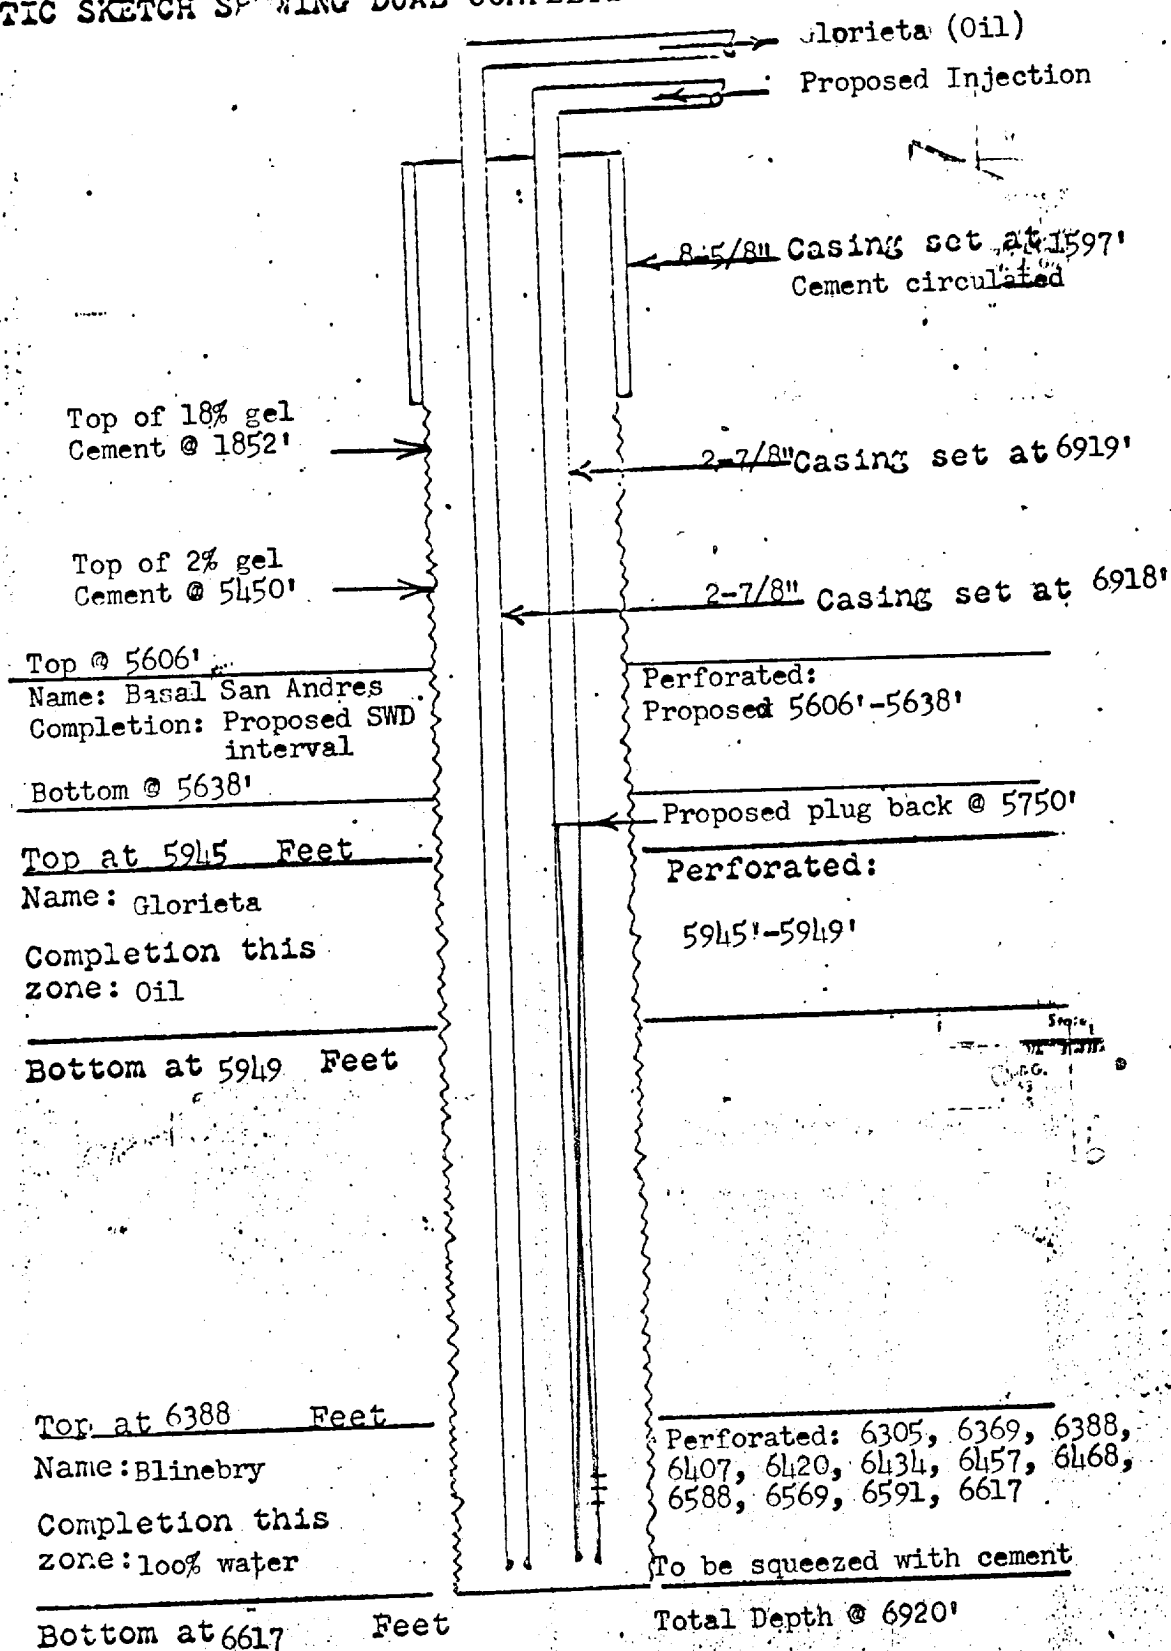

TEXACO Inc.

LEASE: State of New Mexico "O" (NCT-1) Well No. 12
 FIELD: Vacuum (Glorieta and Blinebry)
 DATE: September 30, 1963