


FIELD	VACUUM GLORIETTA	OPERATOR	Continental Oil Company	DATE	May 3, 1976
LEASE	STATE H-35	WELL NO.	8	LOCATION	UNIT A, SEC 35, T-17S, R-34E

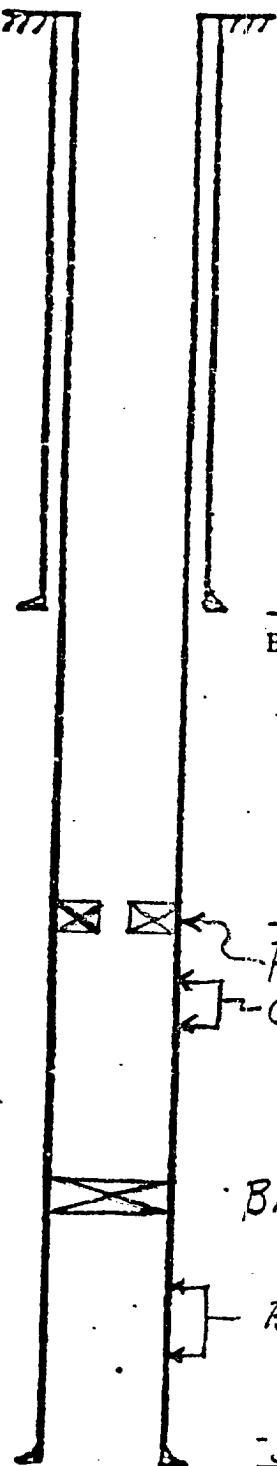

8 5/8 " casing set at 1590 ' with 600 sx of cement
Hole size 11 " Top of cement SURFACE.

2 3/8 " tubing set at 5949 ' .
PACKER @ 5949' .
GLORIETTA PERFS: 5964-5984' .

B.P. @ 6230' .

BLINEBY PERFS 6391-6704' .

5 1/2 " casing set at 6750 ' with 750 sx of cement
Total Depth 6750 ' Hole size 7 7/8 " Top of cement 2600 ' .