


|                                                |                                     |                                                 |
|------------------------------------------------|-------------------------------------|-------------------------------------------------|
| FIELD <u>VACUUM GRAVE</u><br><u>SAN ANDRES</u> | OPERATOR<br>Continental Oil Company | DATE<br>May 3, 1976                             |
| LEASE<br><u>STATE H-35</u>                     | WELL NO.<br><u>10</u>               | LOCATION<br><u>UNIT G, SEC 25, T-77S, R-37E</u> |

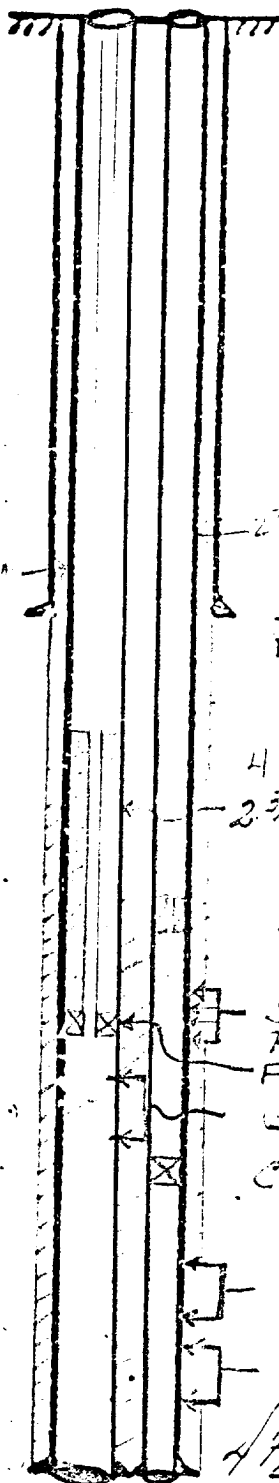

10 3/4" casing set at 1596' with 750 sx of REG. NEAT cement  
Hole size 15" Top of cement SURFACE.

4 1/2" casing collapsed below

2 3/8" TUBING CEMENTED 3500', plugged below 4750', casing depth 5741'

1" tubing set at 4400'. BAKER #22 MODEL "D" PKR. 4528'

SAN ANDRES PERFS. 4671' - 4716'

RETAINED AT 4740' (SQUEEZED PERFS. 4756 - 4767' w/ 92 SX.)

F-P PUMP SET AT 5921'

GLORietta PERFS. 5963' - 6002'

C-EP SET AT 6050'

BLINEBRY PERFS. 6393 - 6476'

PERFS. 6510 - 6610'. SQUEEZED w/ 25 SX. CMT.

4 1/2" 52 1/8" casing set at 6750' with 1725 sx of LITE POZEMIX cement  
Total Depth 6750' Hole size 9 7/8" Top of cement 2500'.