


FIELD	VACUUM GLORIETA	OPERATOR	MARATHON OIL COMPANY	DATE	6-16-76
LEASE	WARN STATE a/c 3	WELL NO	6	LOCATION	Sec.33-T17S-R35E

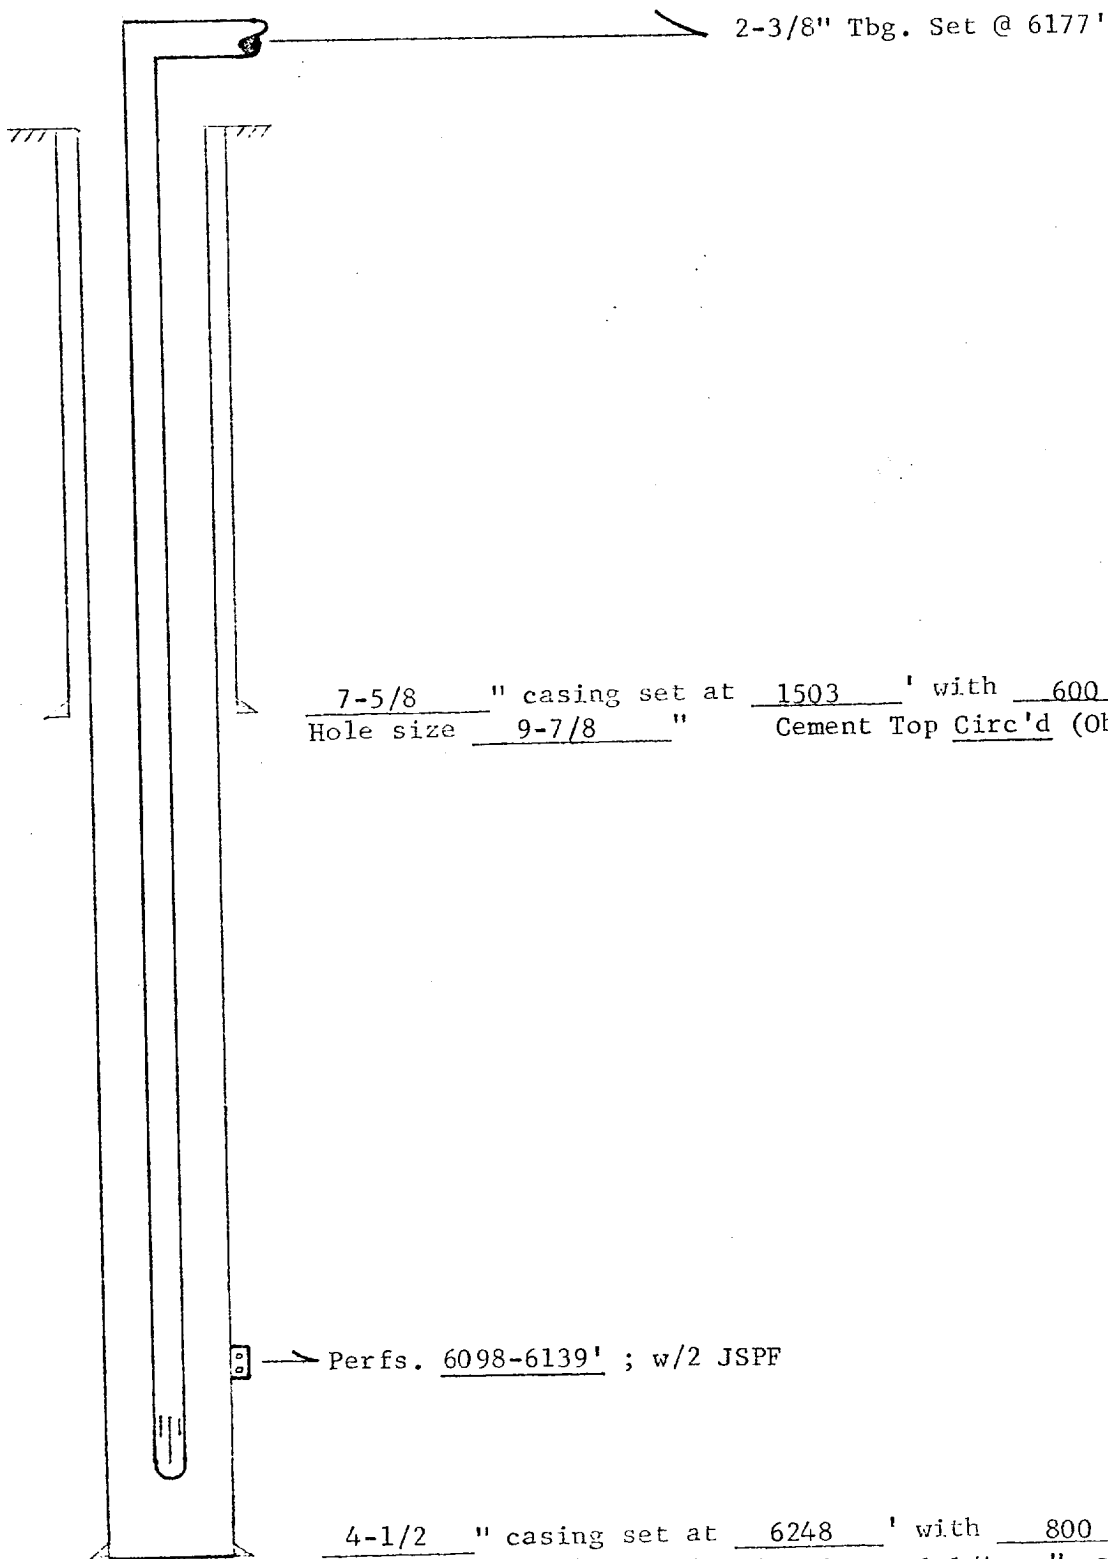

7-5/8 " casing set at 1503 ' with 600 sx of Regular cement
Hole size 9-7/8 " Cement Top Circ'd (Observed)

Perfs. 6098-6139 ' ; w/2 JSPF

4-1/2 " casing set at 6248 ' with 800 sx of Lite Wate cement
Total Depth 6250 ' Hole size 6-1/4 " Cement Top 1655 ' (Temp Survey)

*
Followed w/300 sx of Regular Cement.