


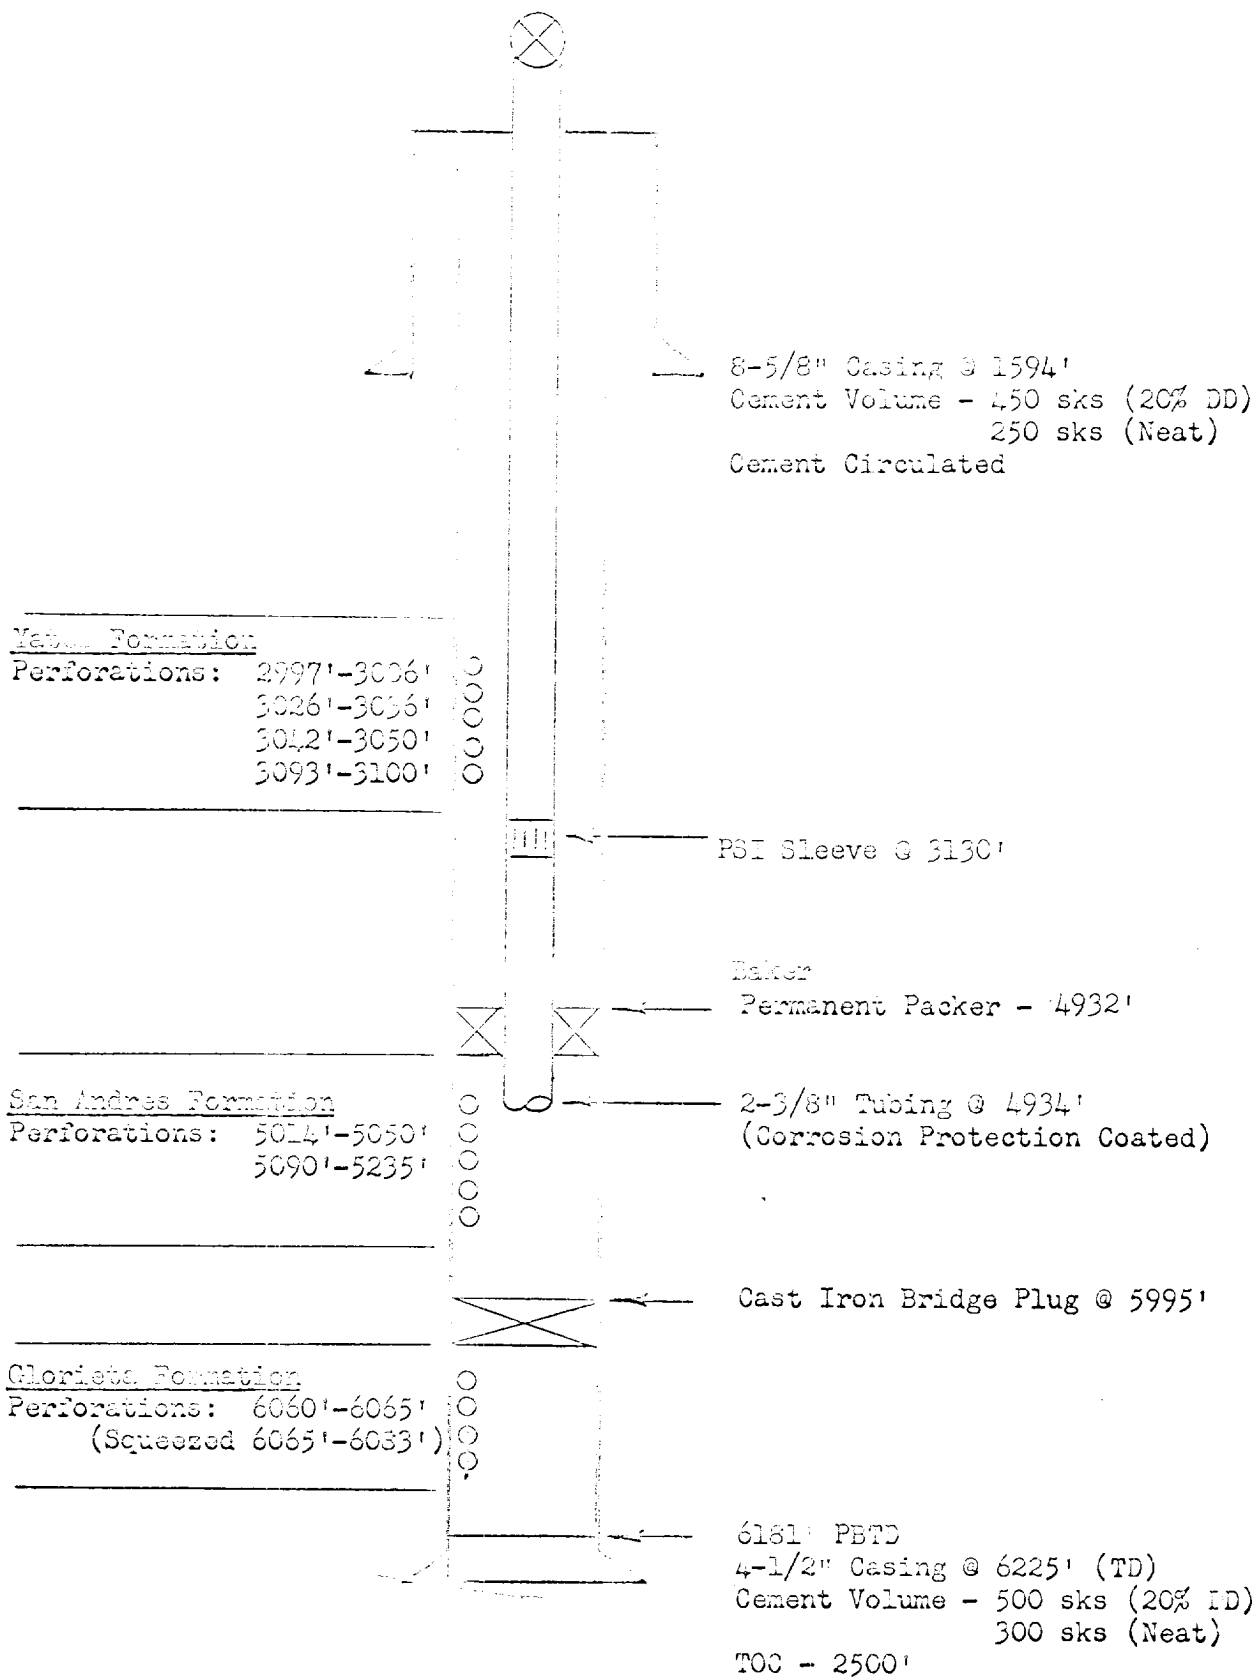

PHILLIPS PETROLEUM COMPANY  
M. E. HALE - WELL No. 11

1980' FSL, 2310' F.L., Section 35, T-17-S, R-34-E, Lea County, New Mexico