


PROPOSED CONFIGURATION (PLUGGED)

State DD #1
Vacuum Field
Lea County, NM
(Vacuum Drinkard Pool)

T17S R35E
Sec 31 Block D
535' FWL & 510' FNL

KB: 3999'
GL: 3987'
Spud date: 10/64
API # 30-025-20862

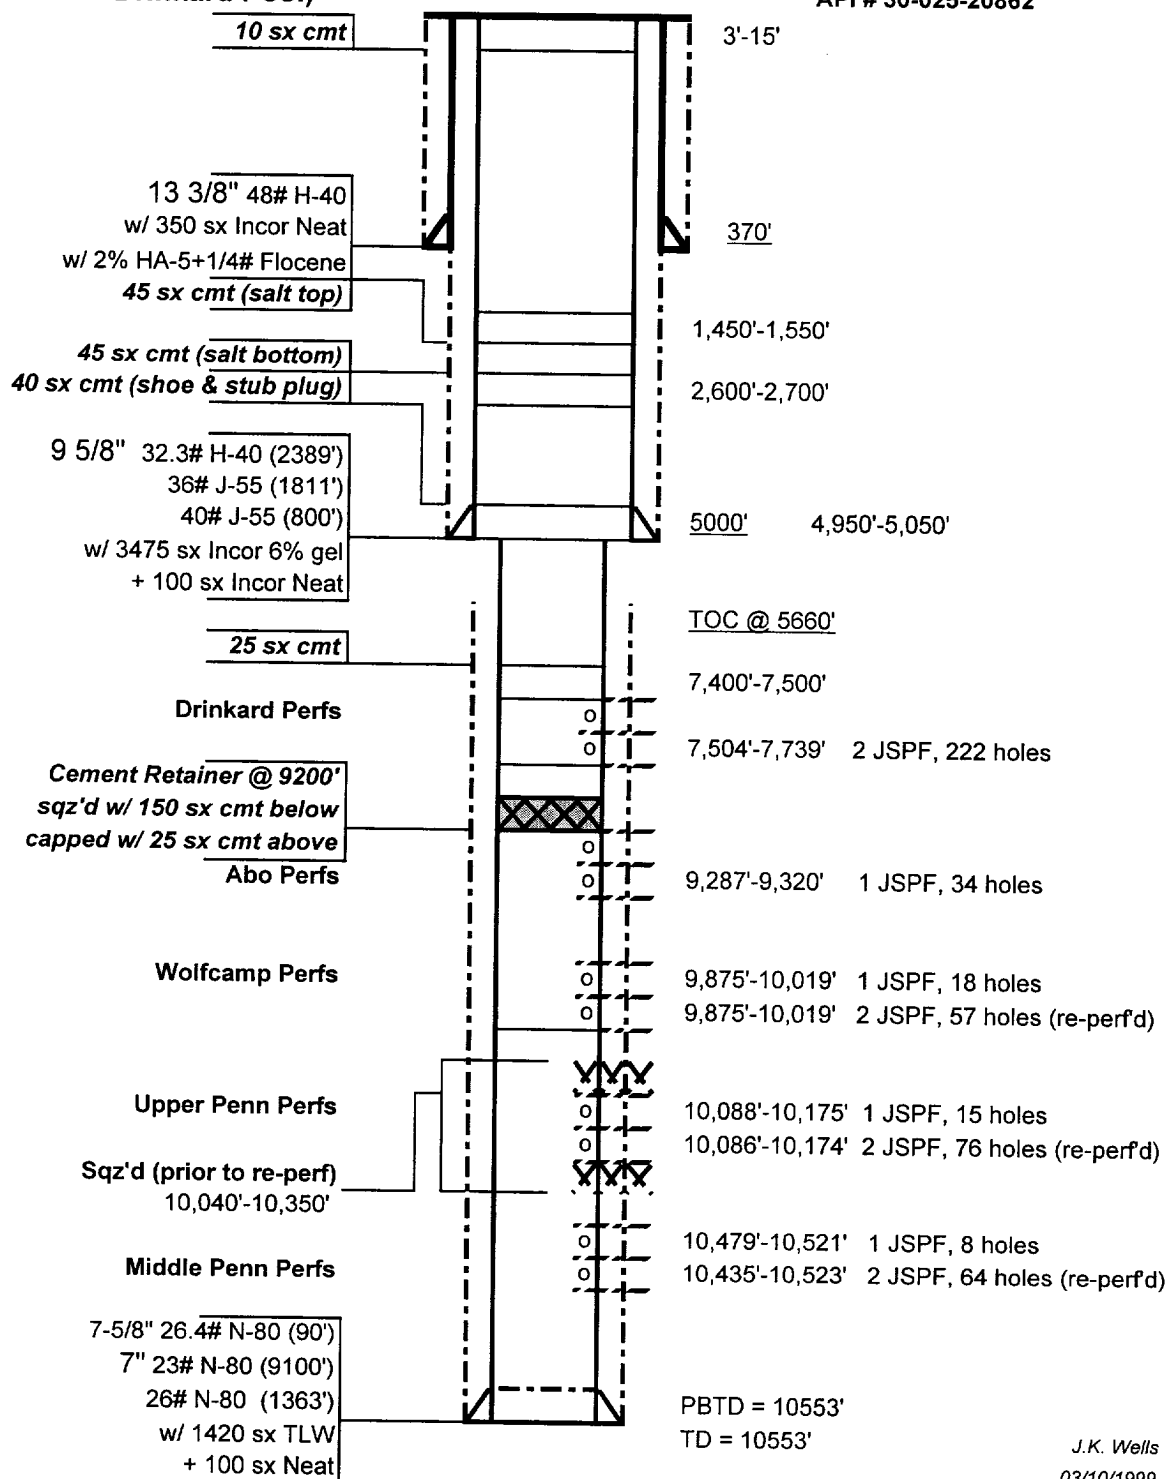

J.K. Wells
03/10/1999