


DIAGRAMMATIC SKETCH OF TRIPLE COMPLETION INSTALLATION (TUBINGLESS)

Note: 2-7/8" casing cemented with 600 sx Class "C", 2% gel, and 1200 sx Class "C", 4% gel. Cement volume equals 195% of annular space from TD to int. casing

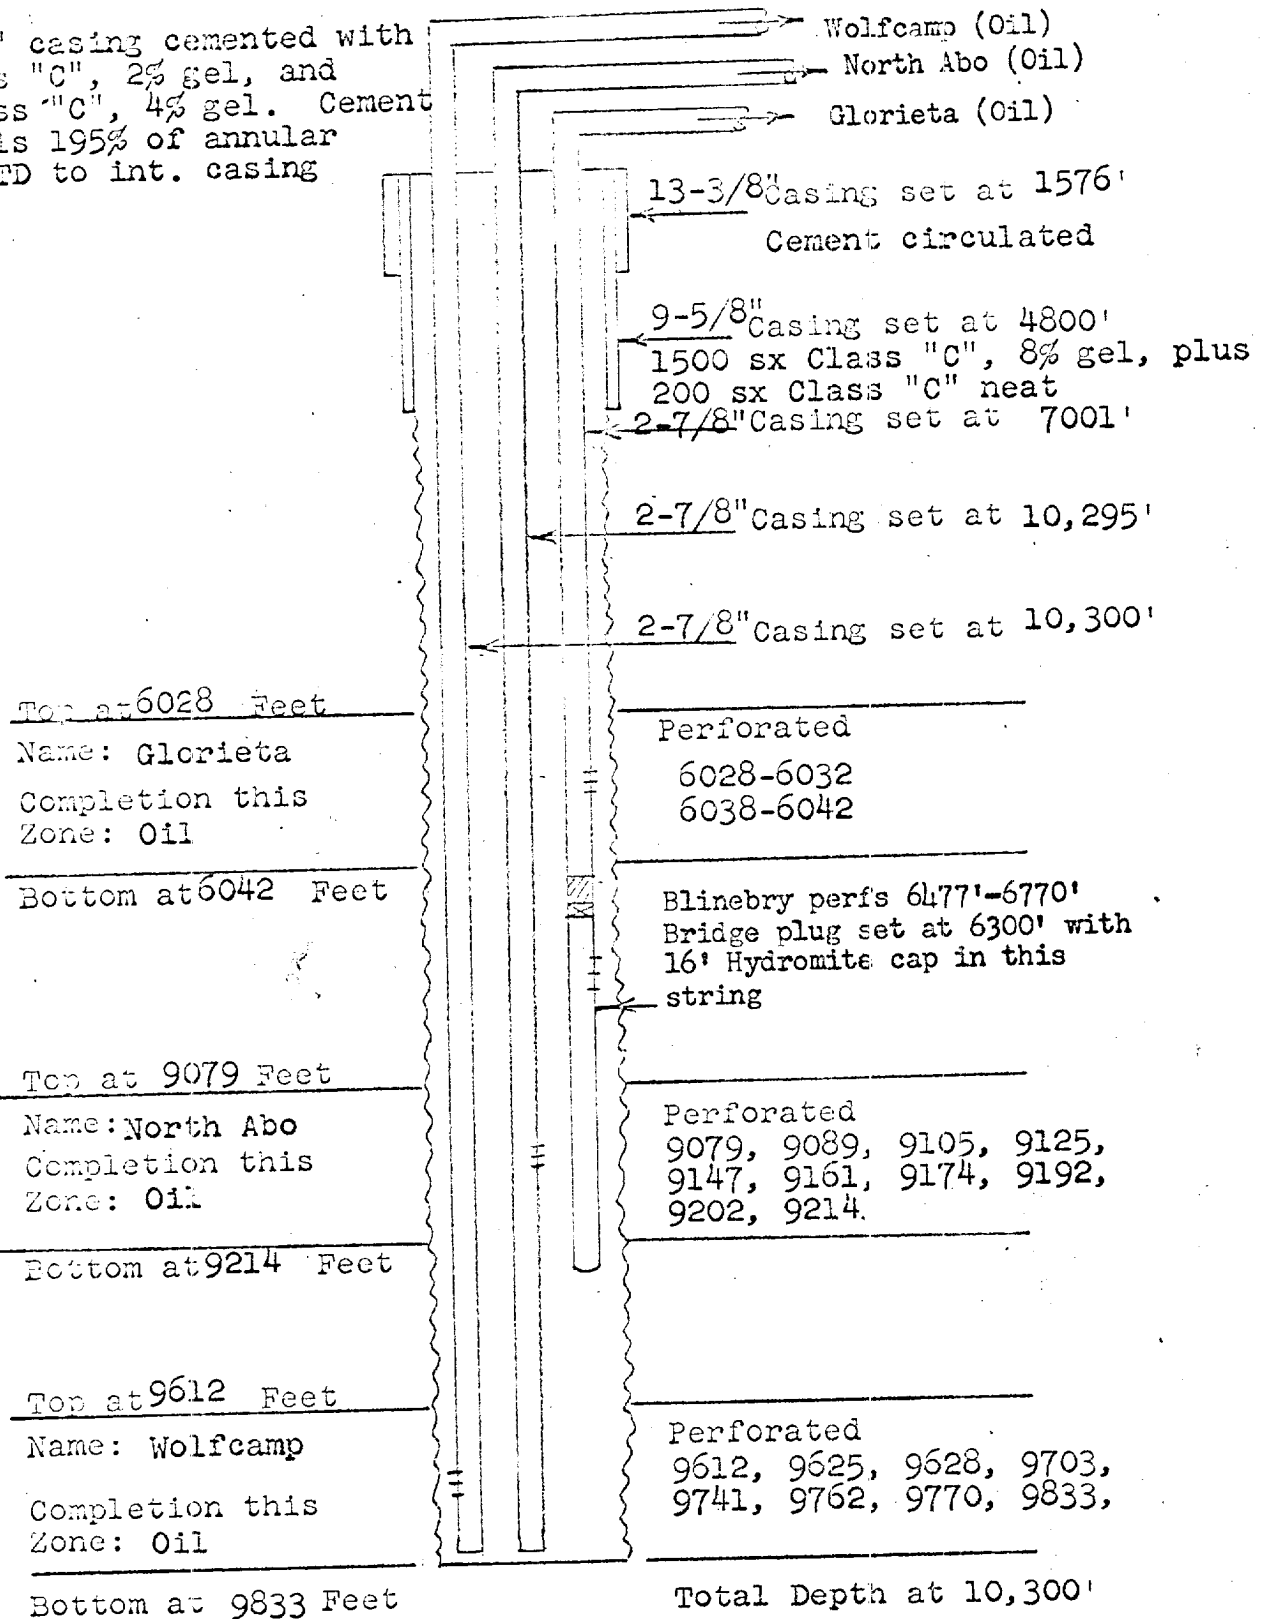

TEXACO Inc.

LEASE: State of New Mexico "N" Well No. 6
FIELD: Vacuum (Glorieta, North Abo and Wolfcamp)
DATE: July 24, 1964