


SYNTHETIC SKETCH SHOWING DUAL COMPLETION INSTALLATION (TUBELINESS)

Note: Cemented down both 2 7/8" strings with 800 sx 1:1 Pozmix-Incor, 8% gel, and 400 sx 1:1 Pozmix-Incor, 2% gel. Cement volume equals 301% of calculated volume of annular space from TD to int. casing seat.

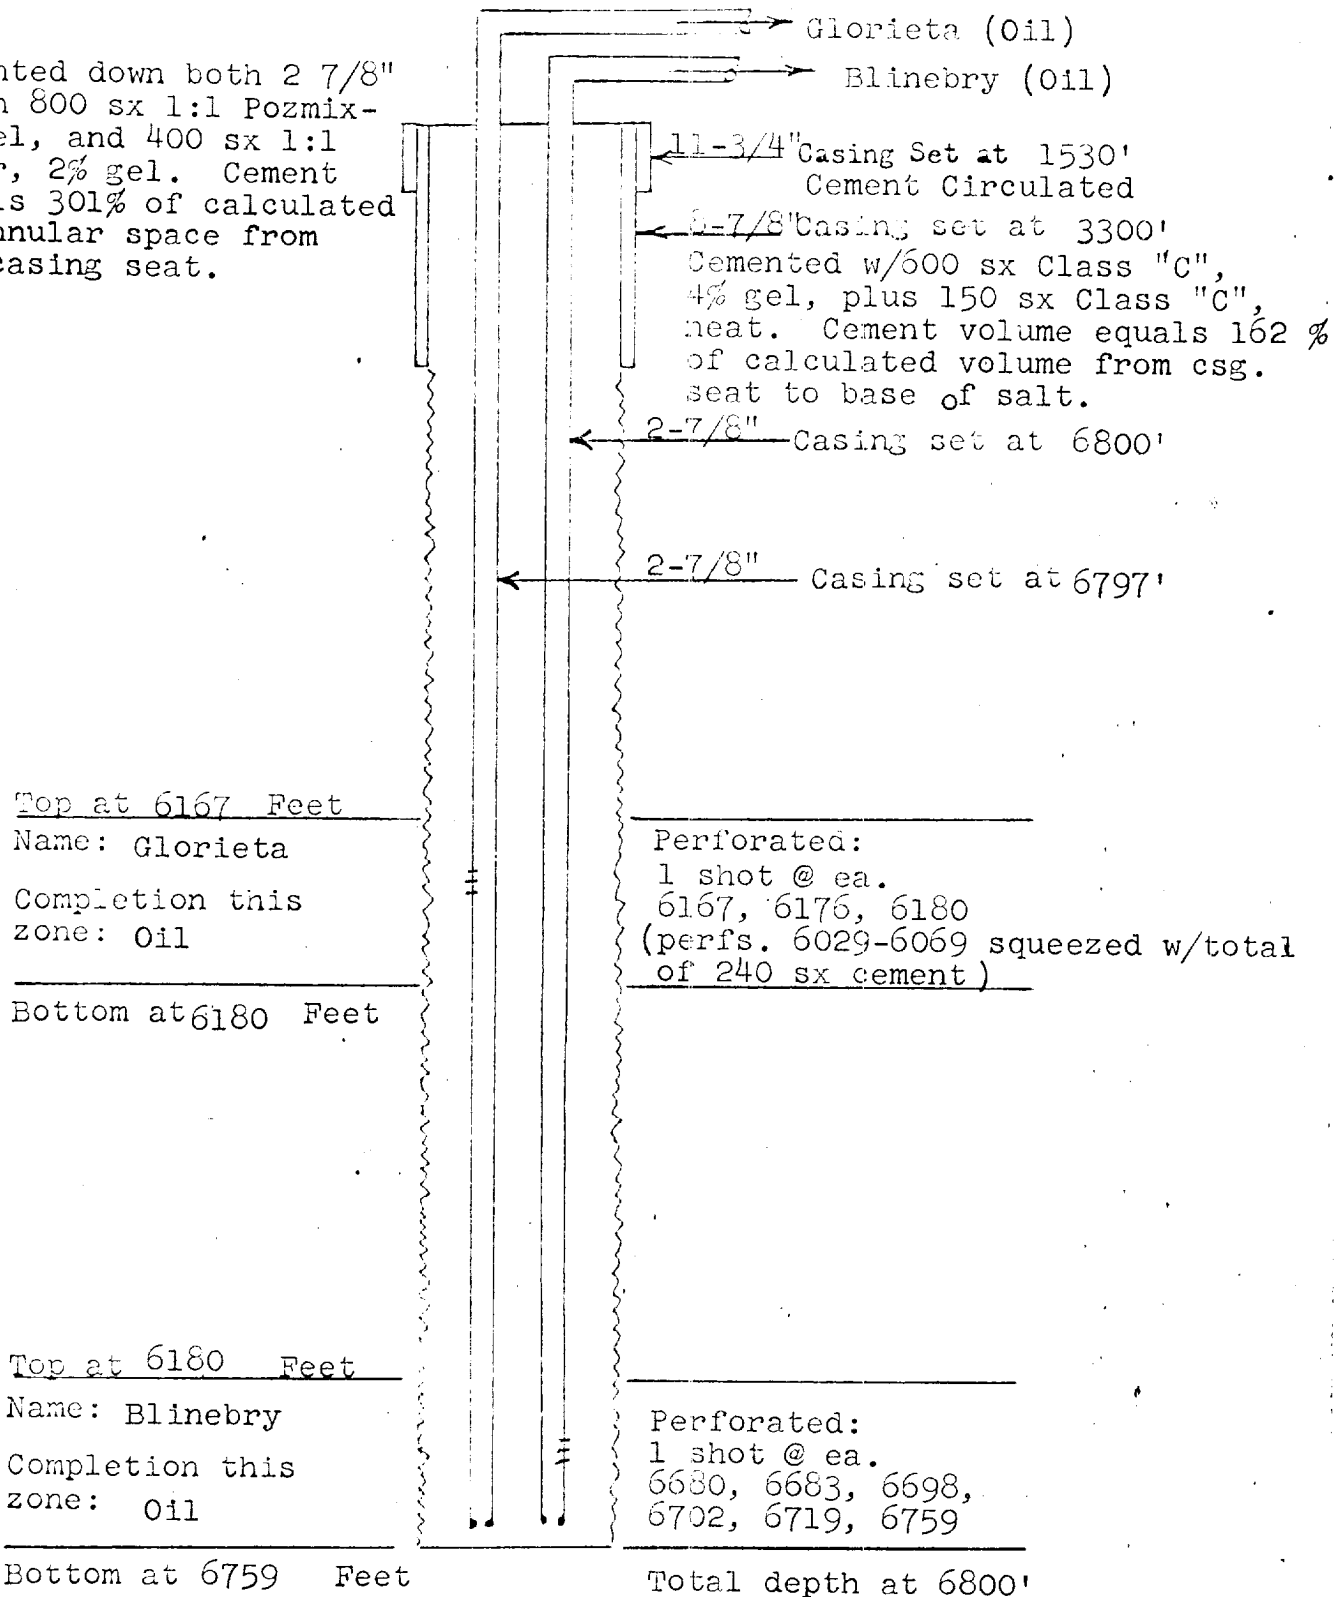

TEXACO Inc.

LEASE: State of New Mexico "O" (NLT-1) Well No. 16
FIELD: Vacuum (Glorieta & Blinebry)
DATE: May 8, 1964