


DIAGRAMMATIC SKETCH OF TRIPLE COMPLETION INSTALLATION (TUBINGLESS)

NOTE: 2-7/8" casing cemented with 600 sx Class "C" 2% gel, 1200' sx Class "C", 8% gel, and 600 sx Class "C" 2% gel. Cement volume equals 286% of annular space from TD to int. csg.

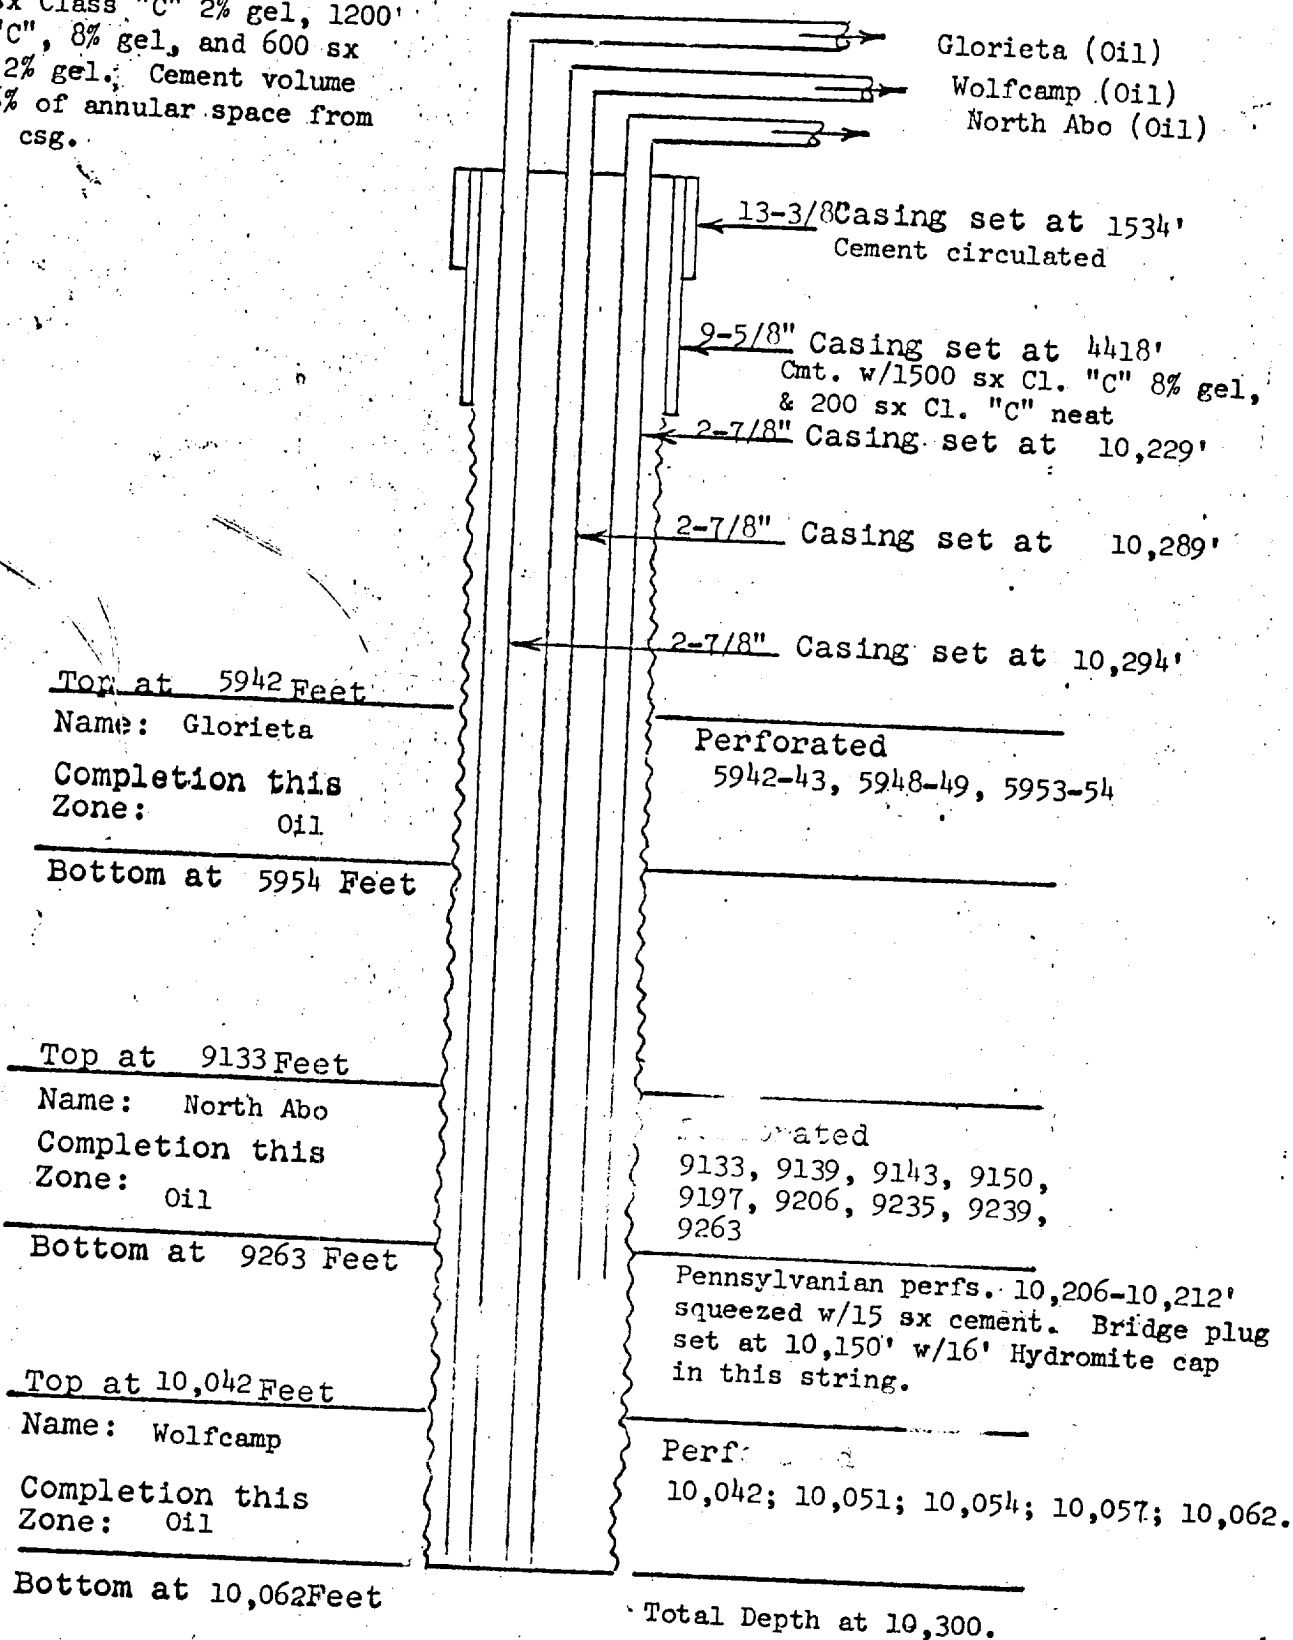

TEXACO Inc.

LEASE: State of New Mexico "O" (NCT-1) Well No. 24
 FIELD: Vacuum (Glorieta, North Abo & Wolfcamp)
 DATE: July 24, 1964