


W. H. HALL - SUMMARY OF TRIPLE COMPLETION INSTALLATION (TUBENGLASS)

NOTE: To be cemented with
1200 sx Class "C", 8% gel,
and 1200 sx Class "C", 2% gel.
Cement volume equals 285% of
calculated annular volume
from TD to int. casing.

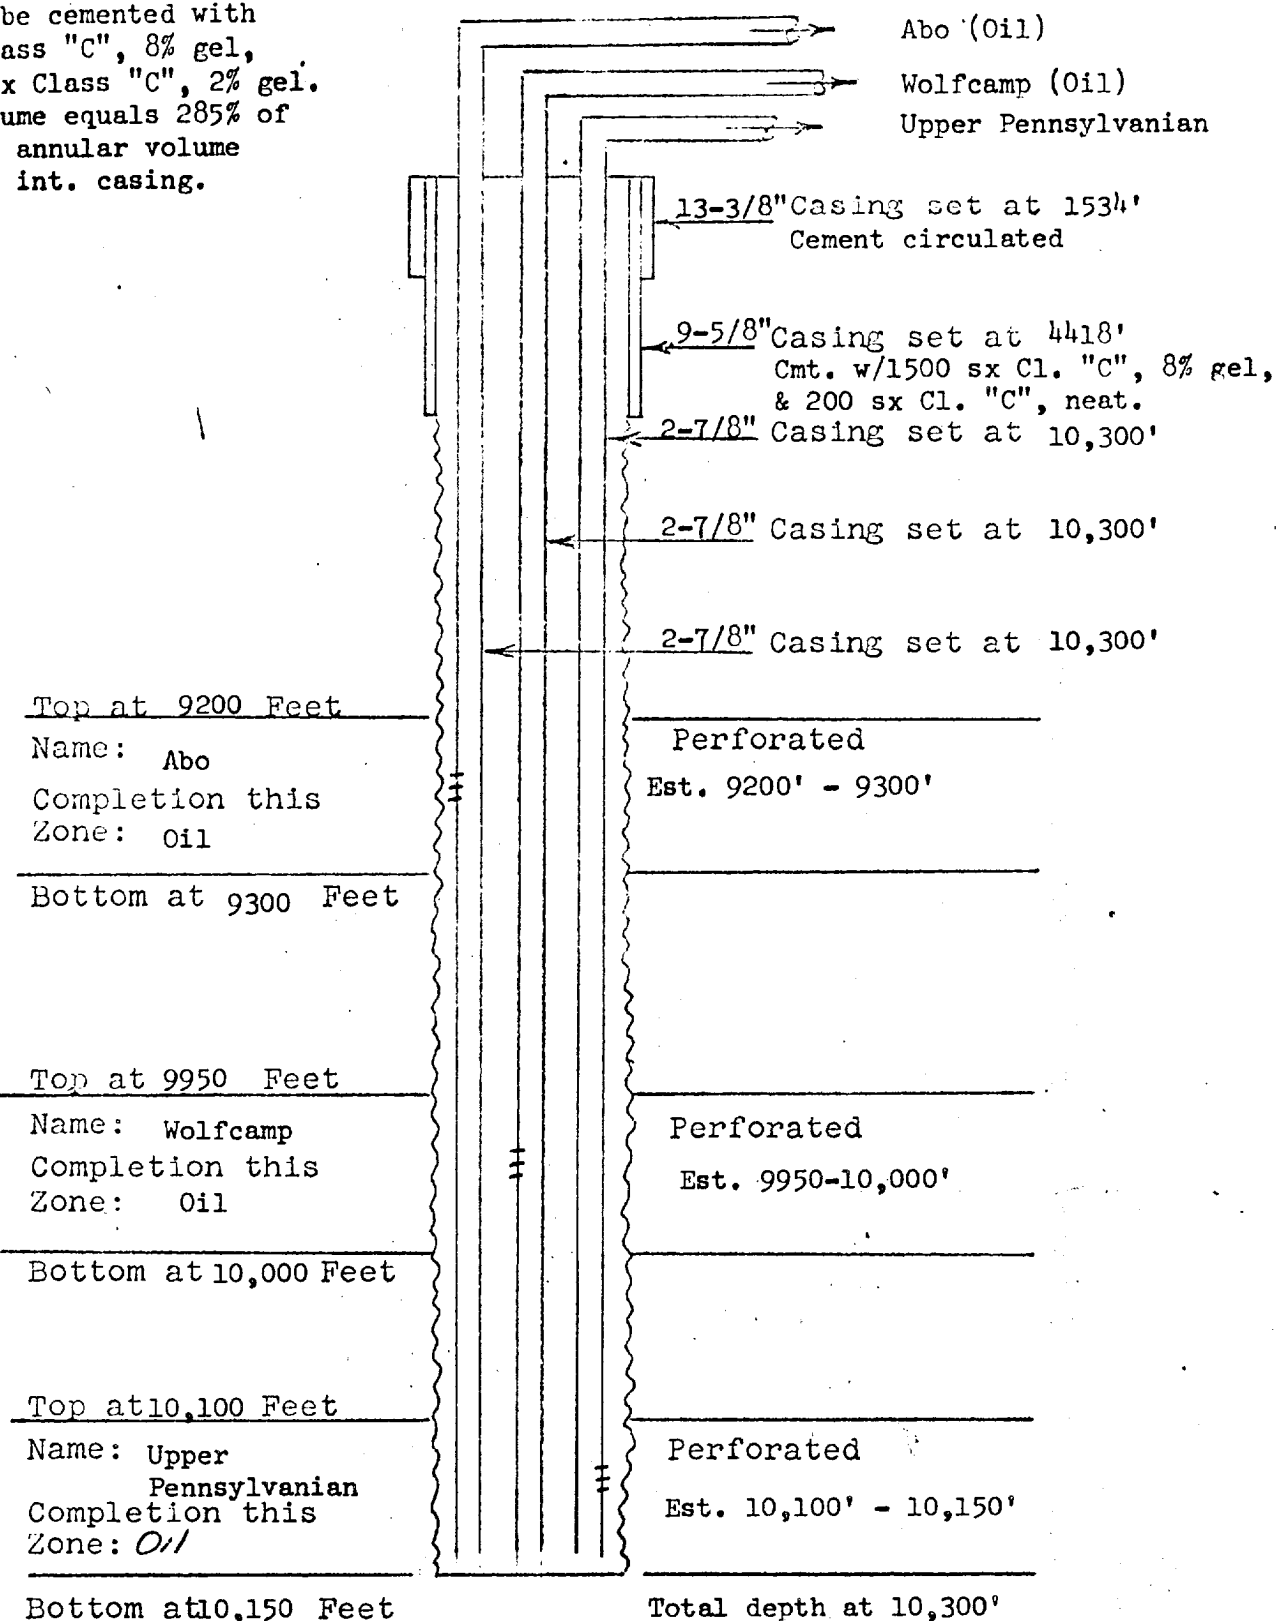

TEXACO Inc.

LEASE: State of New Mexico "O" (NCT-1) WELL No. 24
FIELD: Vacuum (North Abo, Wolfcamp & Upper Pennsylvanian)
DATE: May 4, 1964