


SCHEMATIC SKETCH OF TRIPLE COMPLETION INSTALLATION (TUBINGLESS)

Cemented with 600 sx. Class "C", 2% gel, followed by 1200 sx. Class "C", 8% gel, followed by 600 sx. Class "C", 2% gel. Cement circulated.

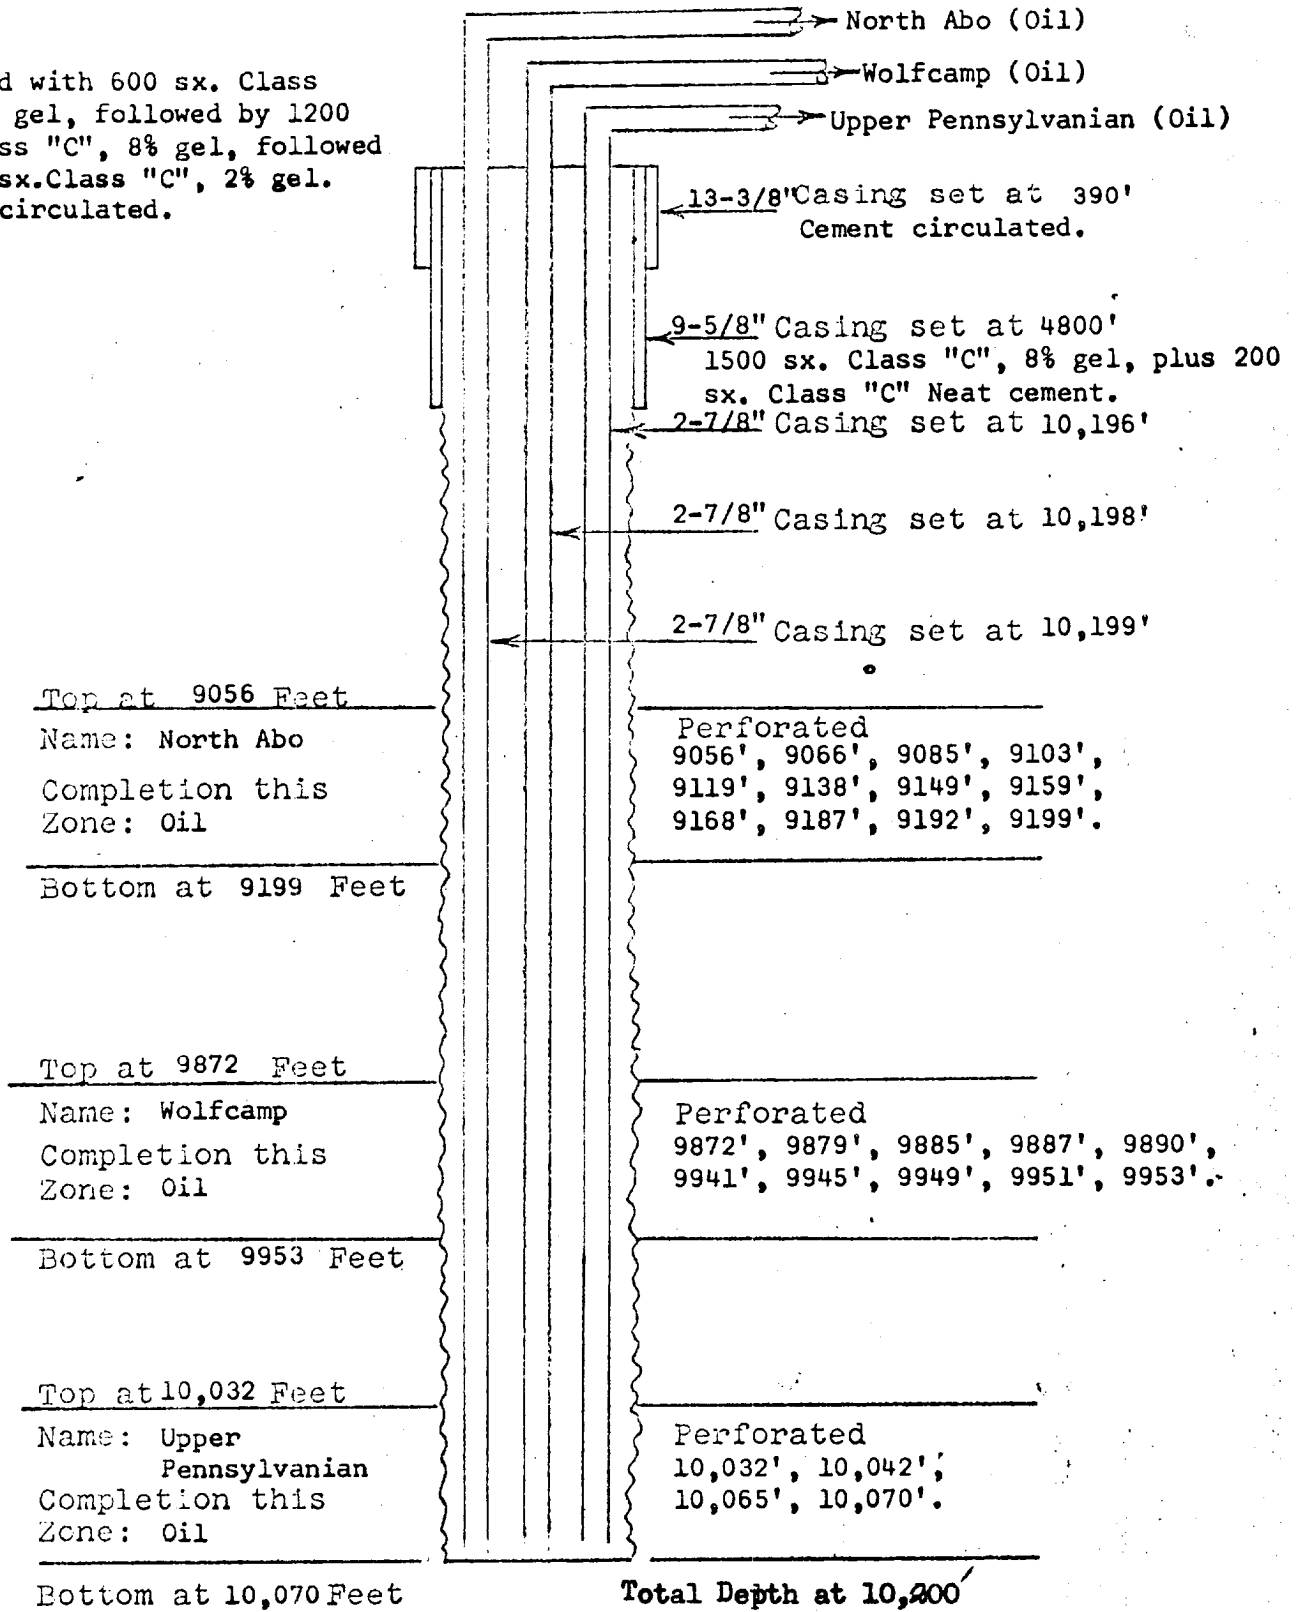

TEXACO Inc.

LEASE: State of New Mexico "Q" Well No. 7
 FIELD: Vacuum (North Abo, Wolfcamp, Upper Pennsylvanian)
 DATE: June 15, 1964