


DIAGRAMMATIC SKETCH SHOWING DUAL COMPLETION INSTALLATION (TUBINGLESS)

NOTE: 2-7/8" casing cemented with 600 sx Class "C", 8% gel, followed by 300 sx 4% gel. Cement volume equals 195% of annular space from TD to base of salt.

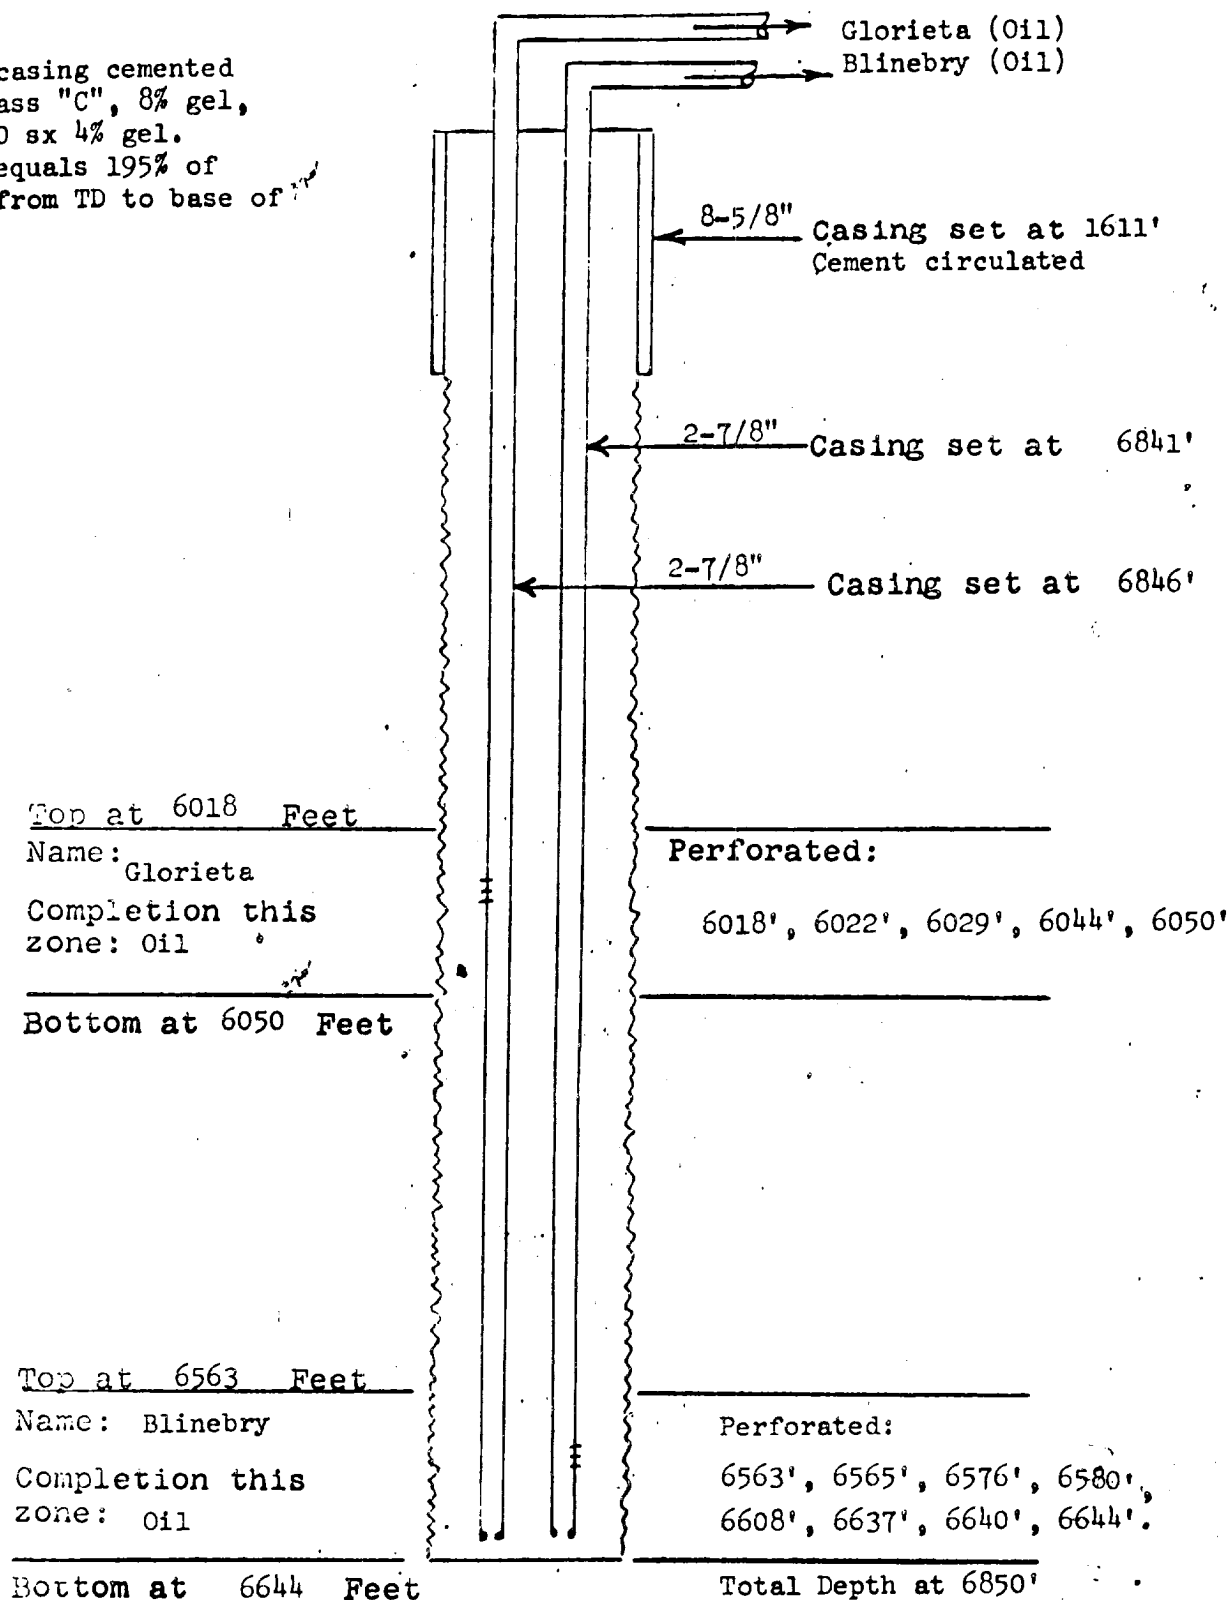

TEXACO Inc.

LEASE: State of New Mexico "Q" Well No. 8
 FIELD: Vacuum (Glorieta and Blinebry)
 DATE: September 29, 1964