

DATE 7/12/82 WELL NO. 112 LEASE NVAU FIELD VACUUM ABO NORTH

LOCATION D-25-175-34E LEA COUNTY, NEW MEXICO


G.L. 4010.4'

D.F. 4021'

K.B. 4022'

ZERO 11.4' AGL

PROPOSED

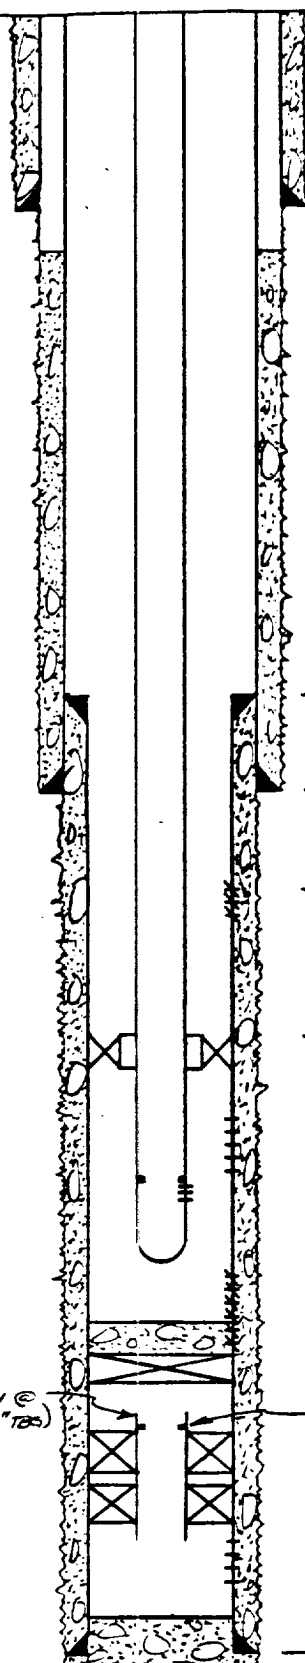

— 13^{3/8}", 48# CSG SET @ 380' w/ 350 SX INCORNEAT w/ 2% HAS

— TOL 475' (TEMP SURVEY)

— LINER TOP @ 4718'

— 9^{5/8}", 36# & 40# CSG SET @ 5000' (35 JTS 40# N-80 STC + 127 JTS 36# J-55 STC) w/ 2500 SX INCOR 6% GEL + 100 SX INCOR NEAT.

— GLORIETTA PERFS: 6011-6036' OA - 11 HOLES (SOZ'D)

— GUB TH TA SET @ 8339' w/ 10 PTS T.

— ABO PERFS: 8392; 93; 96; 97; 8400; 101; 103; 11; 15; 16; 17; 21; 22; 27; 29; 30; 31; 32; 33; 36; 37; 38; 40; 42; 44; 46; 47; 48; 50 & 52 w/ 1 JSPF - 32 HOLES

— WOLF CAMP PERFS: 9823-9991' OA - 29 HOLES (SOZ'D)

— TOL 9971'

— CIBP SET @ 9998'

— SN @ 10004'

— GUB TYPE A PFR SET @ 10006'

— GUB TYPE A PFR SET @ 10010'

— UPPER PENN PERFS: 10043 - 10121' OA

— 5512' x 7", 23#, 5-95 LINER SET @ 10228' w/ 700 SX TLW + 300 SX TIN.

TD 10230'
PBD 10182'

WTBURNETT 7/12/82