


**OSBORN HEIRS COMPANY
PLUGGING DIAGRAM**

Mattie Price #4
API No. 30-025-23596
980' FSL & 1,650' FEL
Sec 6-T17S-R38E
West Garrett Field
Lea County, New Mexico

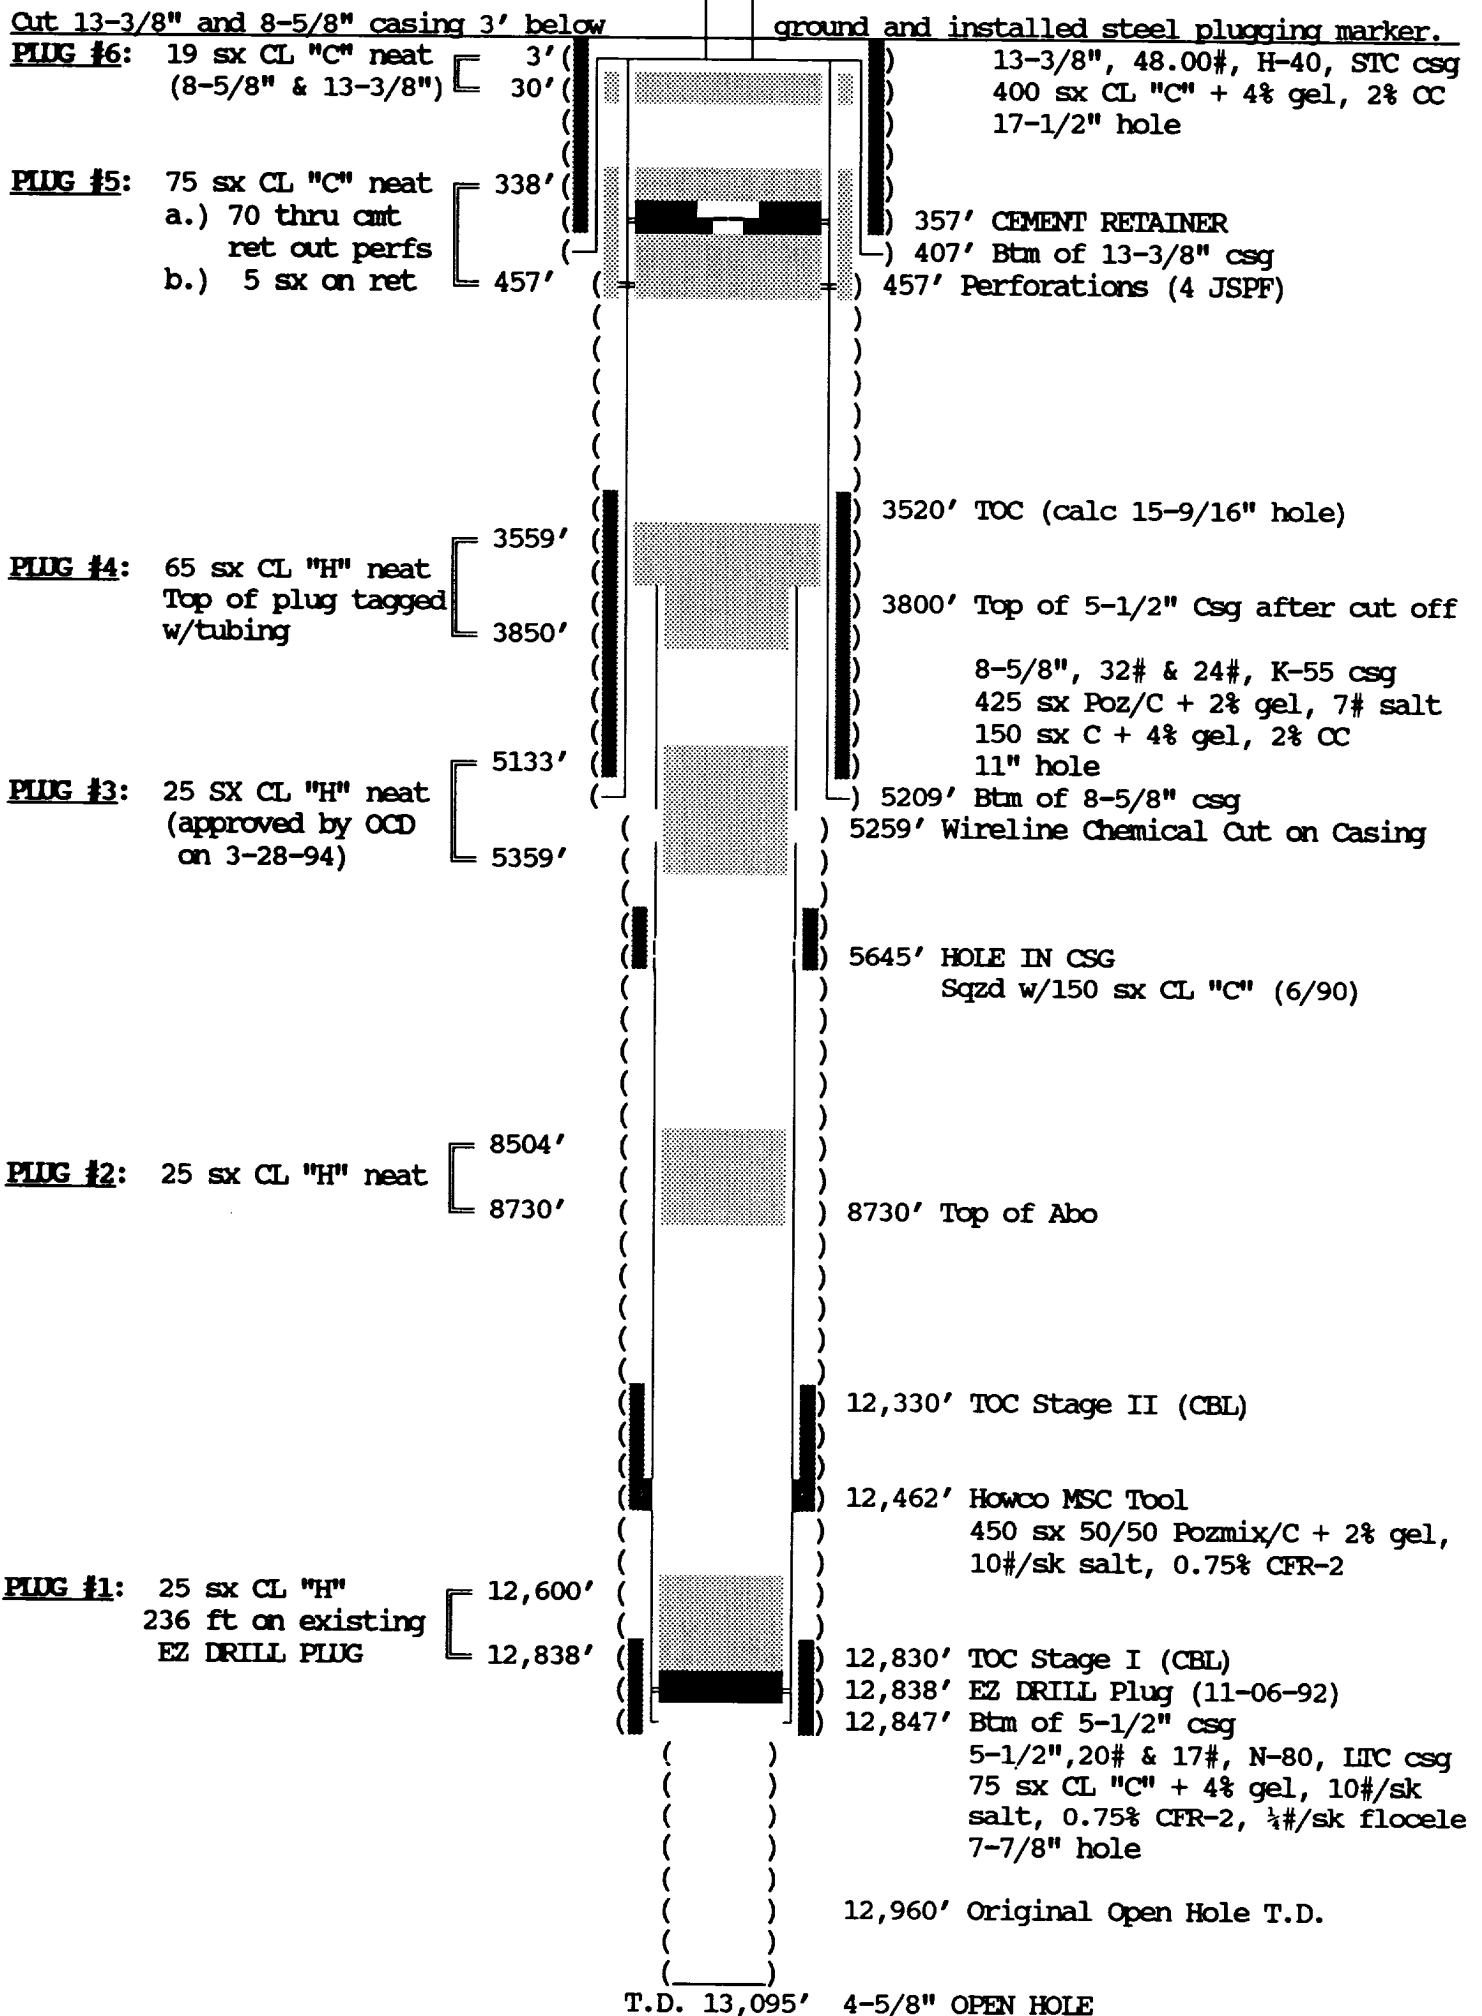

NOTE: SPACE BETWEEN PLUGS FILLED WITH SALT GEL MUD!

DATE PLUGGED: 03-29-94

RECEIVED
DEC 02 1994
U.S. PUBLIC
OFFICE